


Notes: Some Neutral and Earth connections have been excluded for clarity.

Revision Details:  
3.8 | 09/08/24 | Approved

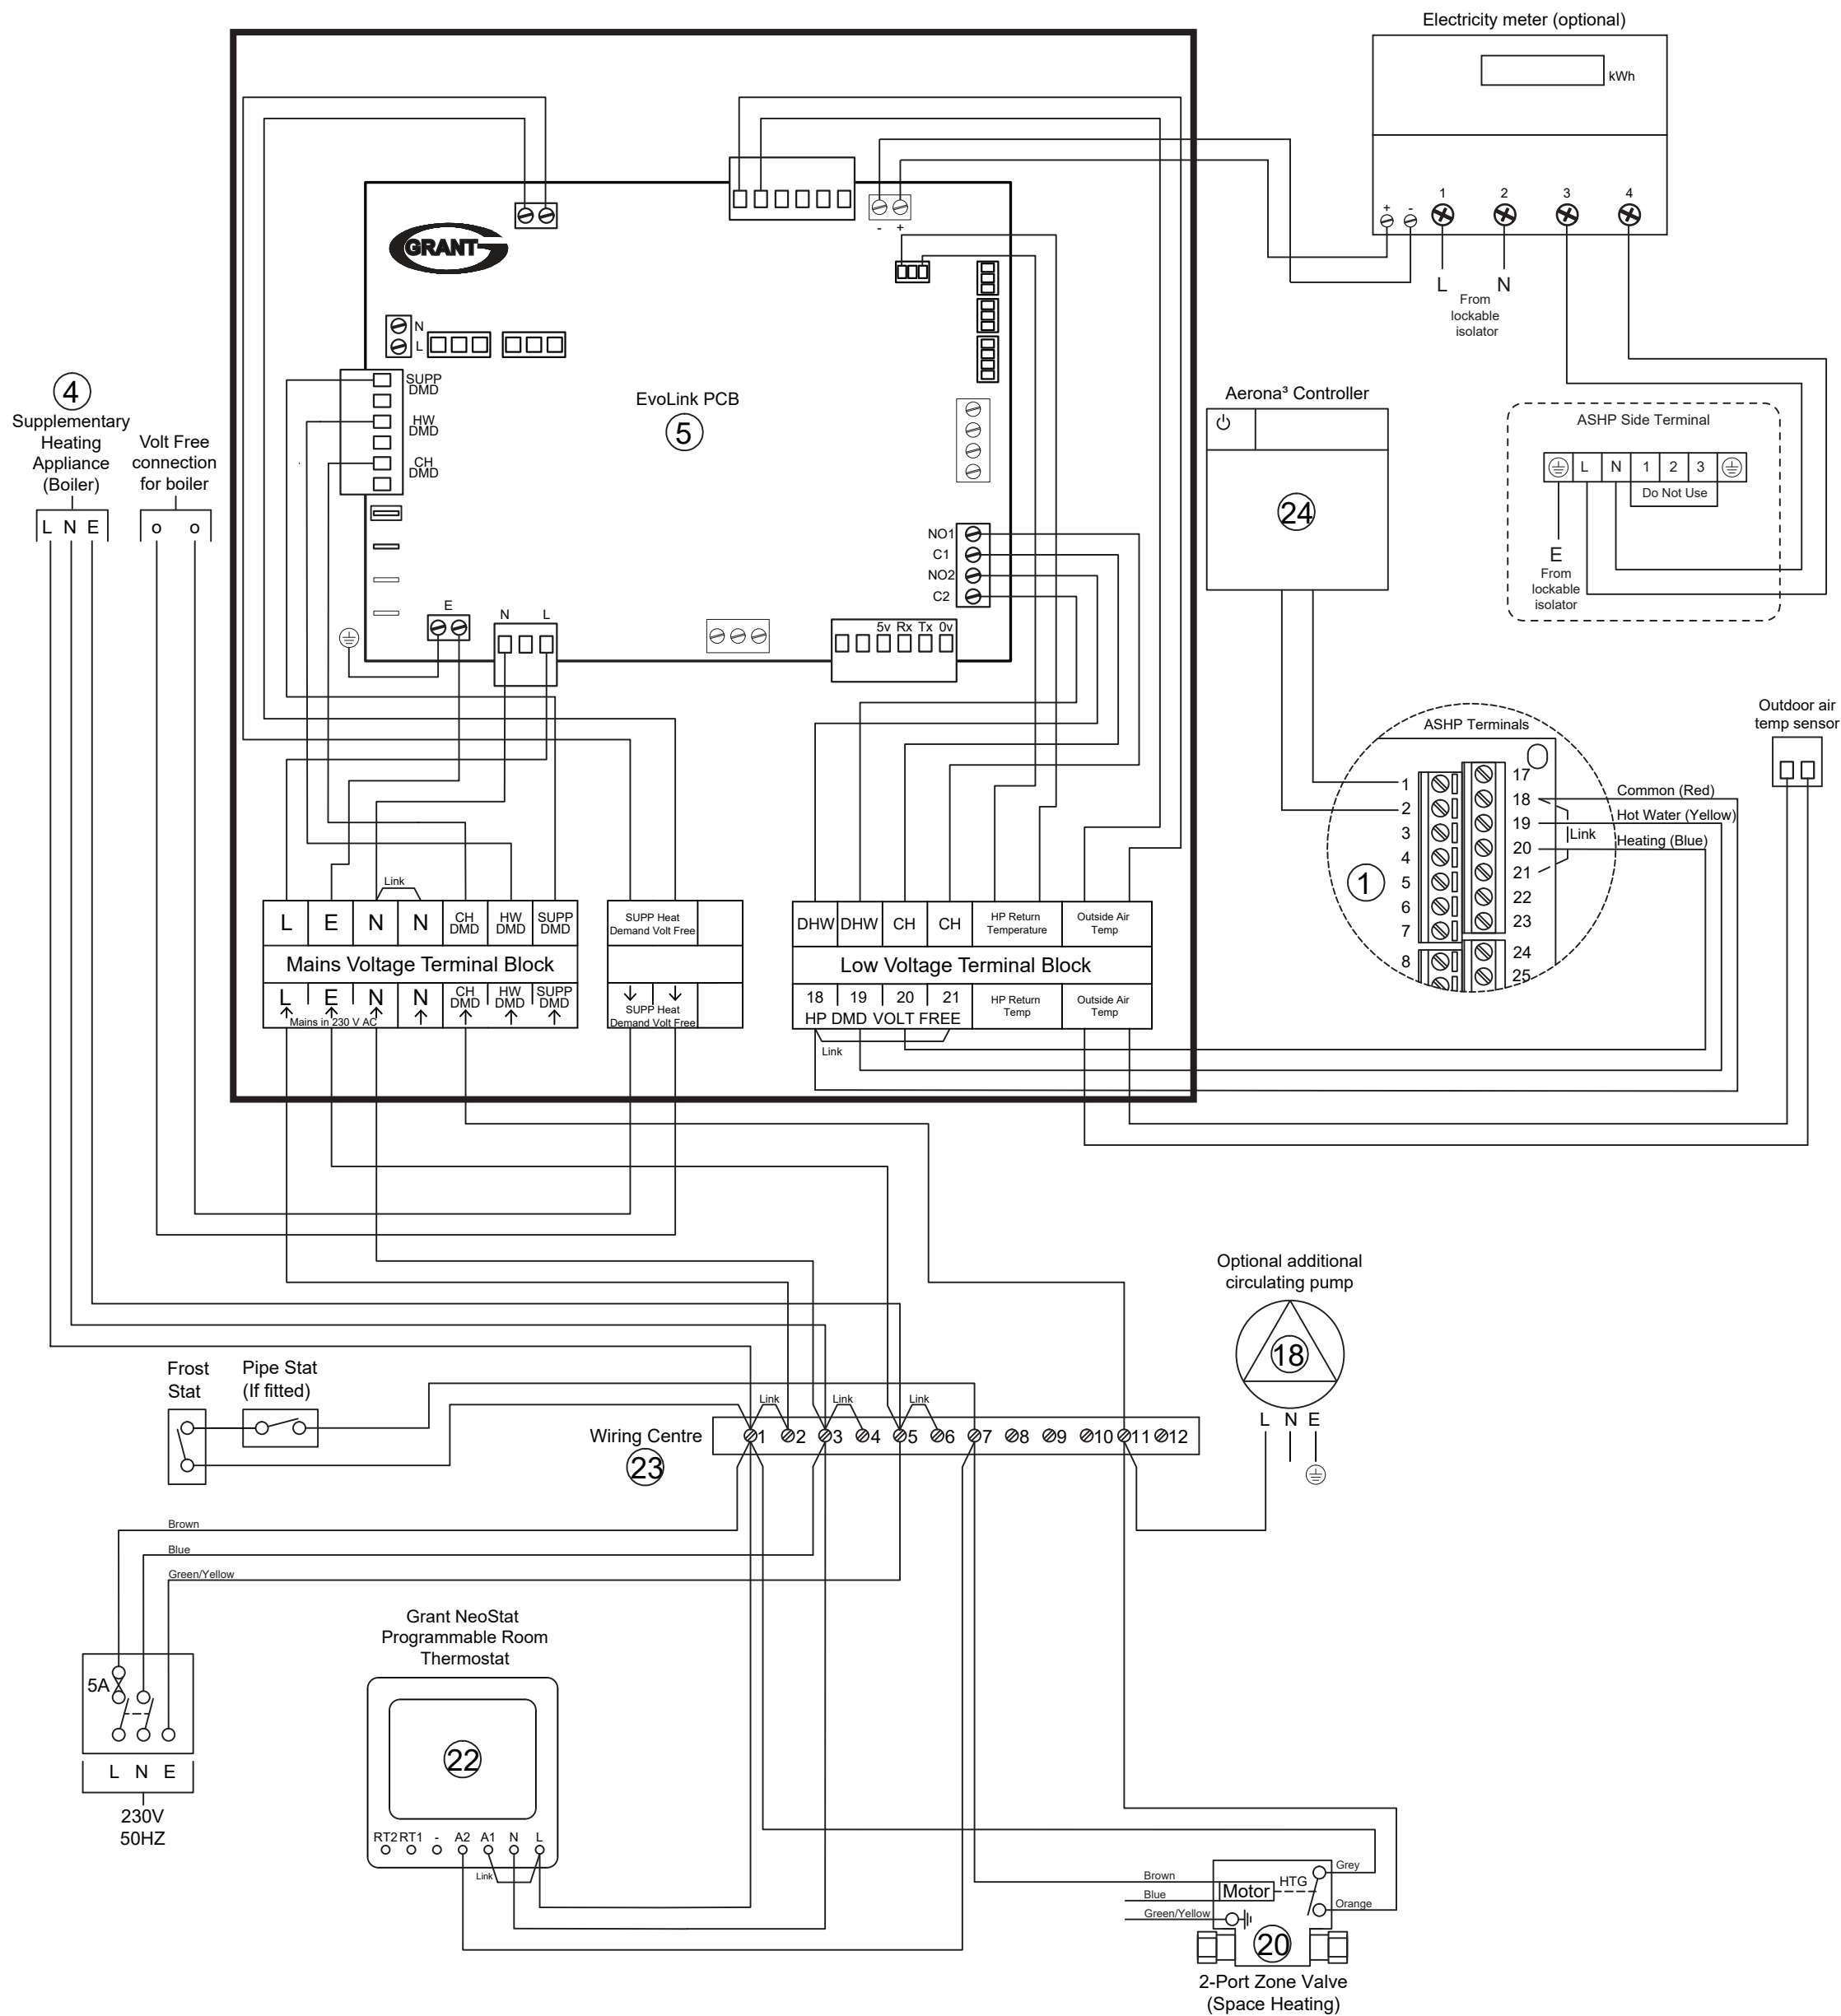

## ! NOTE !

This system schematic should be read in conjunction with the Grant EvoLink installation instructions and hydraulic schematic diagram EVOCS-002S.

Project Title: EvoLink S-Plan Wiring Diagram  
Volt-free switching Boiler operation

Drawing Set: EvoLink Wiring Diagrams | Dwg. No. EVOCS-002E

Status: Approved | Revision: 3.8

Rev Date: 09/08/2024 | Drawn By: AC | Checked By: NS&PS

This drawing and its content is subject to copyright. Use other than for its original intended purpose must be arranged with an employee of Grant UK Ltd. Blagrove Industrial Estate, Swindon, Wiltshire, SN8 5YG, tel: 01380 736920



Scale: NTS  
Paper Size: A3