


Notes: Some Neutral and Earth connections have been excluded for clarity.

Revision Details:
0.2 09/08/24 Approved

Optional additional circulating pump

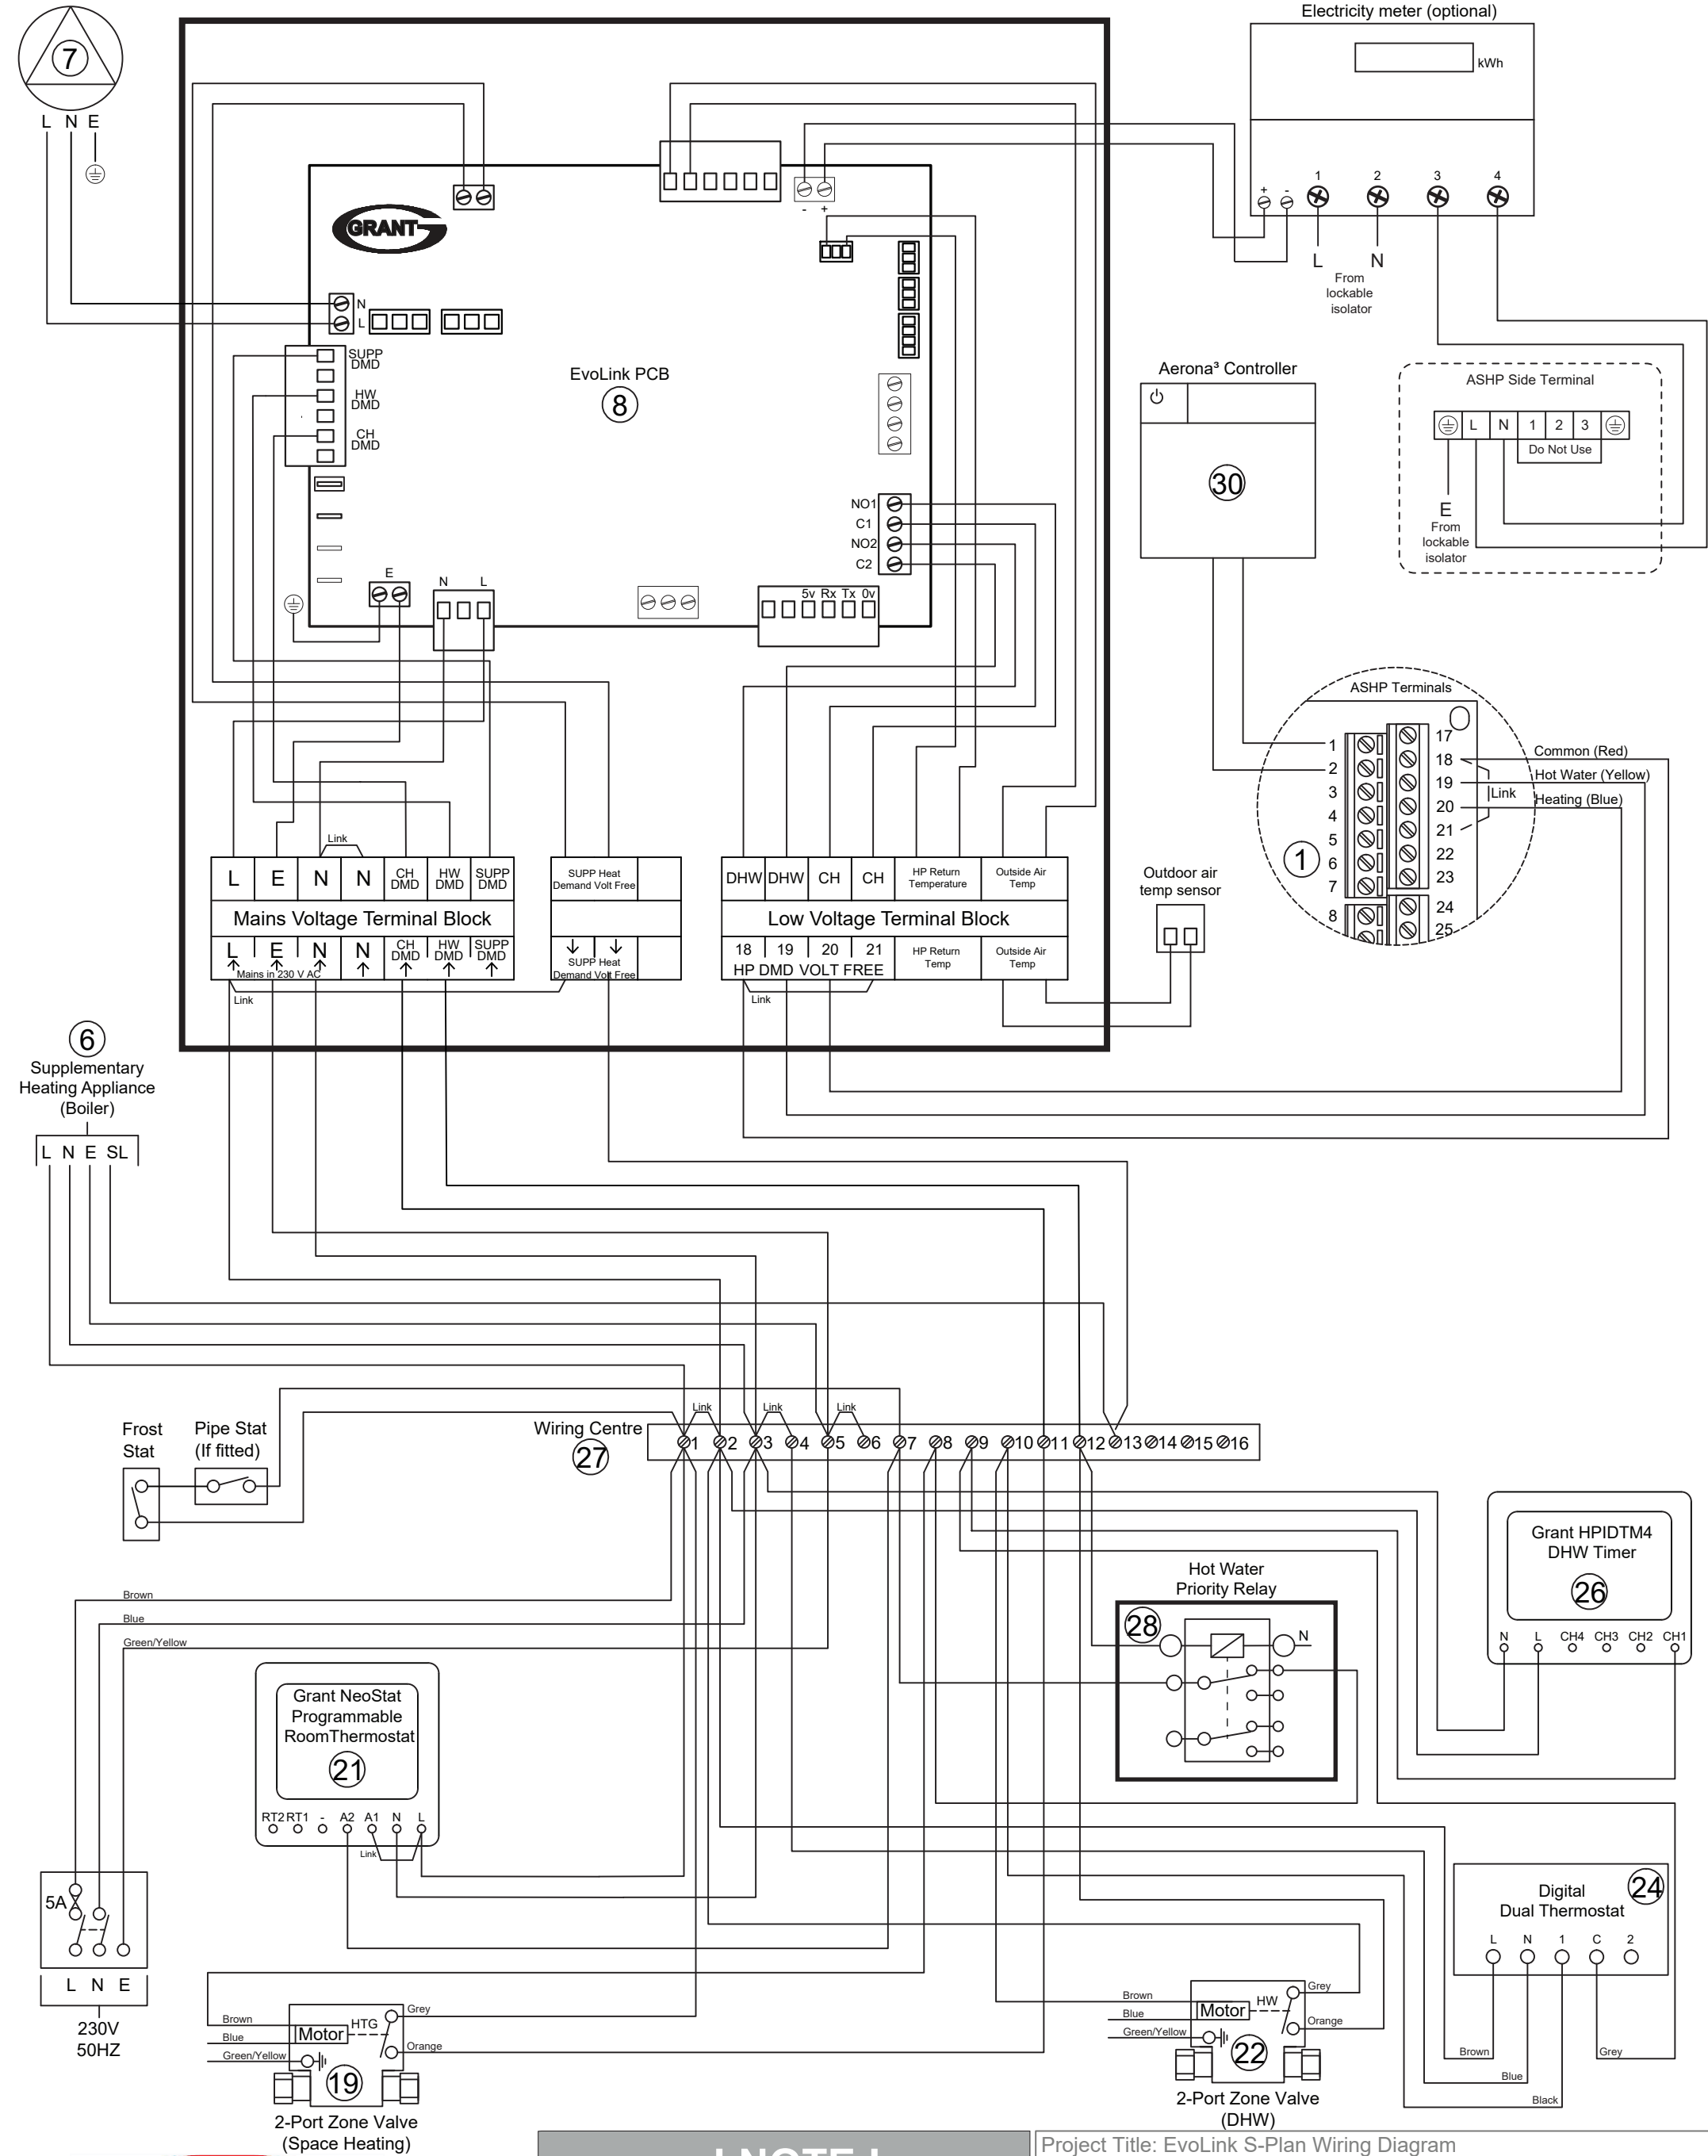

! NOTE !

This system schematic should be read in conjunction with the Grant EvoLink installation instructions and hydraulic schematic diagram EVOCS-005S

Project Title: EvoLink S-Plan Wiring Diagram
Switched Live Boiler operation

Drawing Set: EvoLink Wiring Diagrams

Dwg. No. EVOCS-005E

Status: Approved

Revision: 0.2

Rev Date: 09/08/24

Drawn By: AC

Checked By: NS & PS

This drawing and its content is subject to copyright. Use other than for its original intended purpose must be arranged with an employee of Grant UK Ltd.
Blagrove Industrial Estate, Swindon, Wiltshire, SN8 5YG, tel: 01380 736920



Scale: NTS
Paper Size: A3