


Notes: Some Neutral and Earth connections have been excluded for clarity.

Revision Details:
0.3 09/08/24 Approved

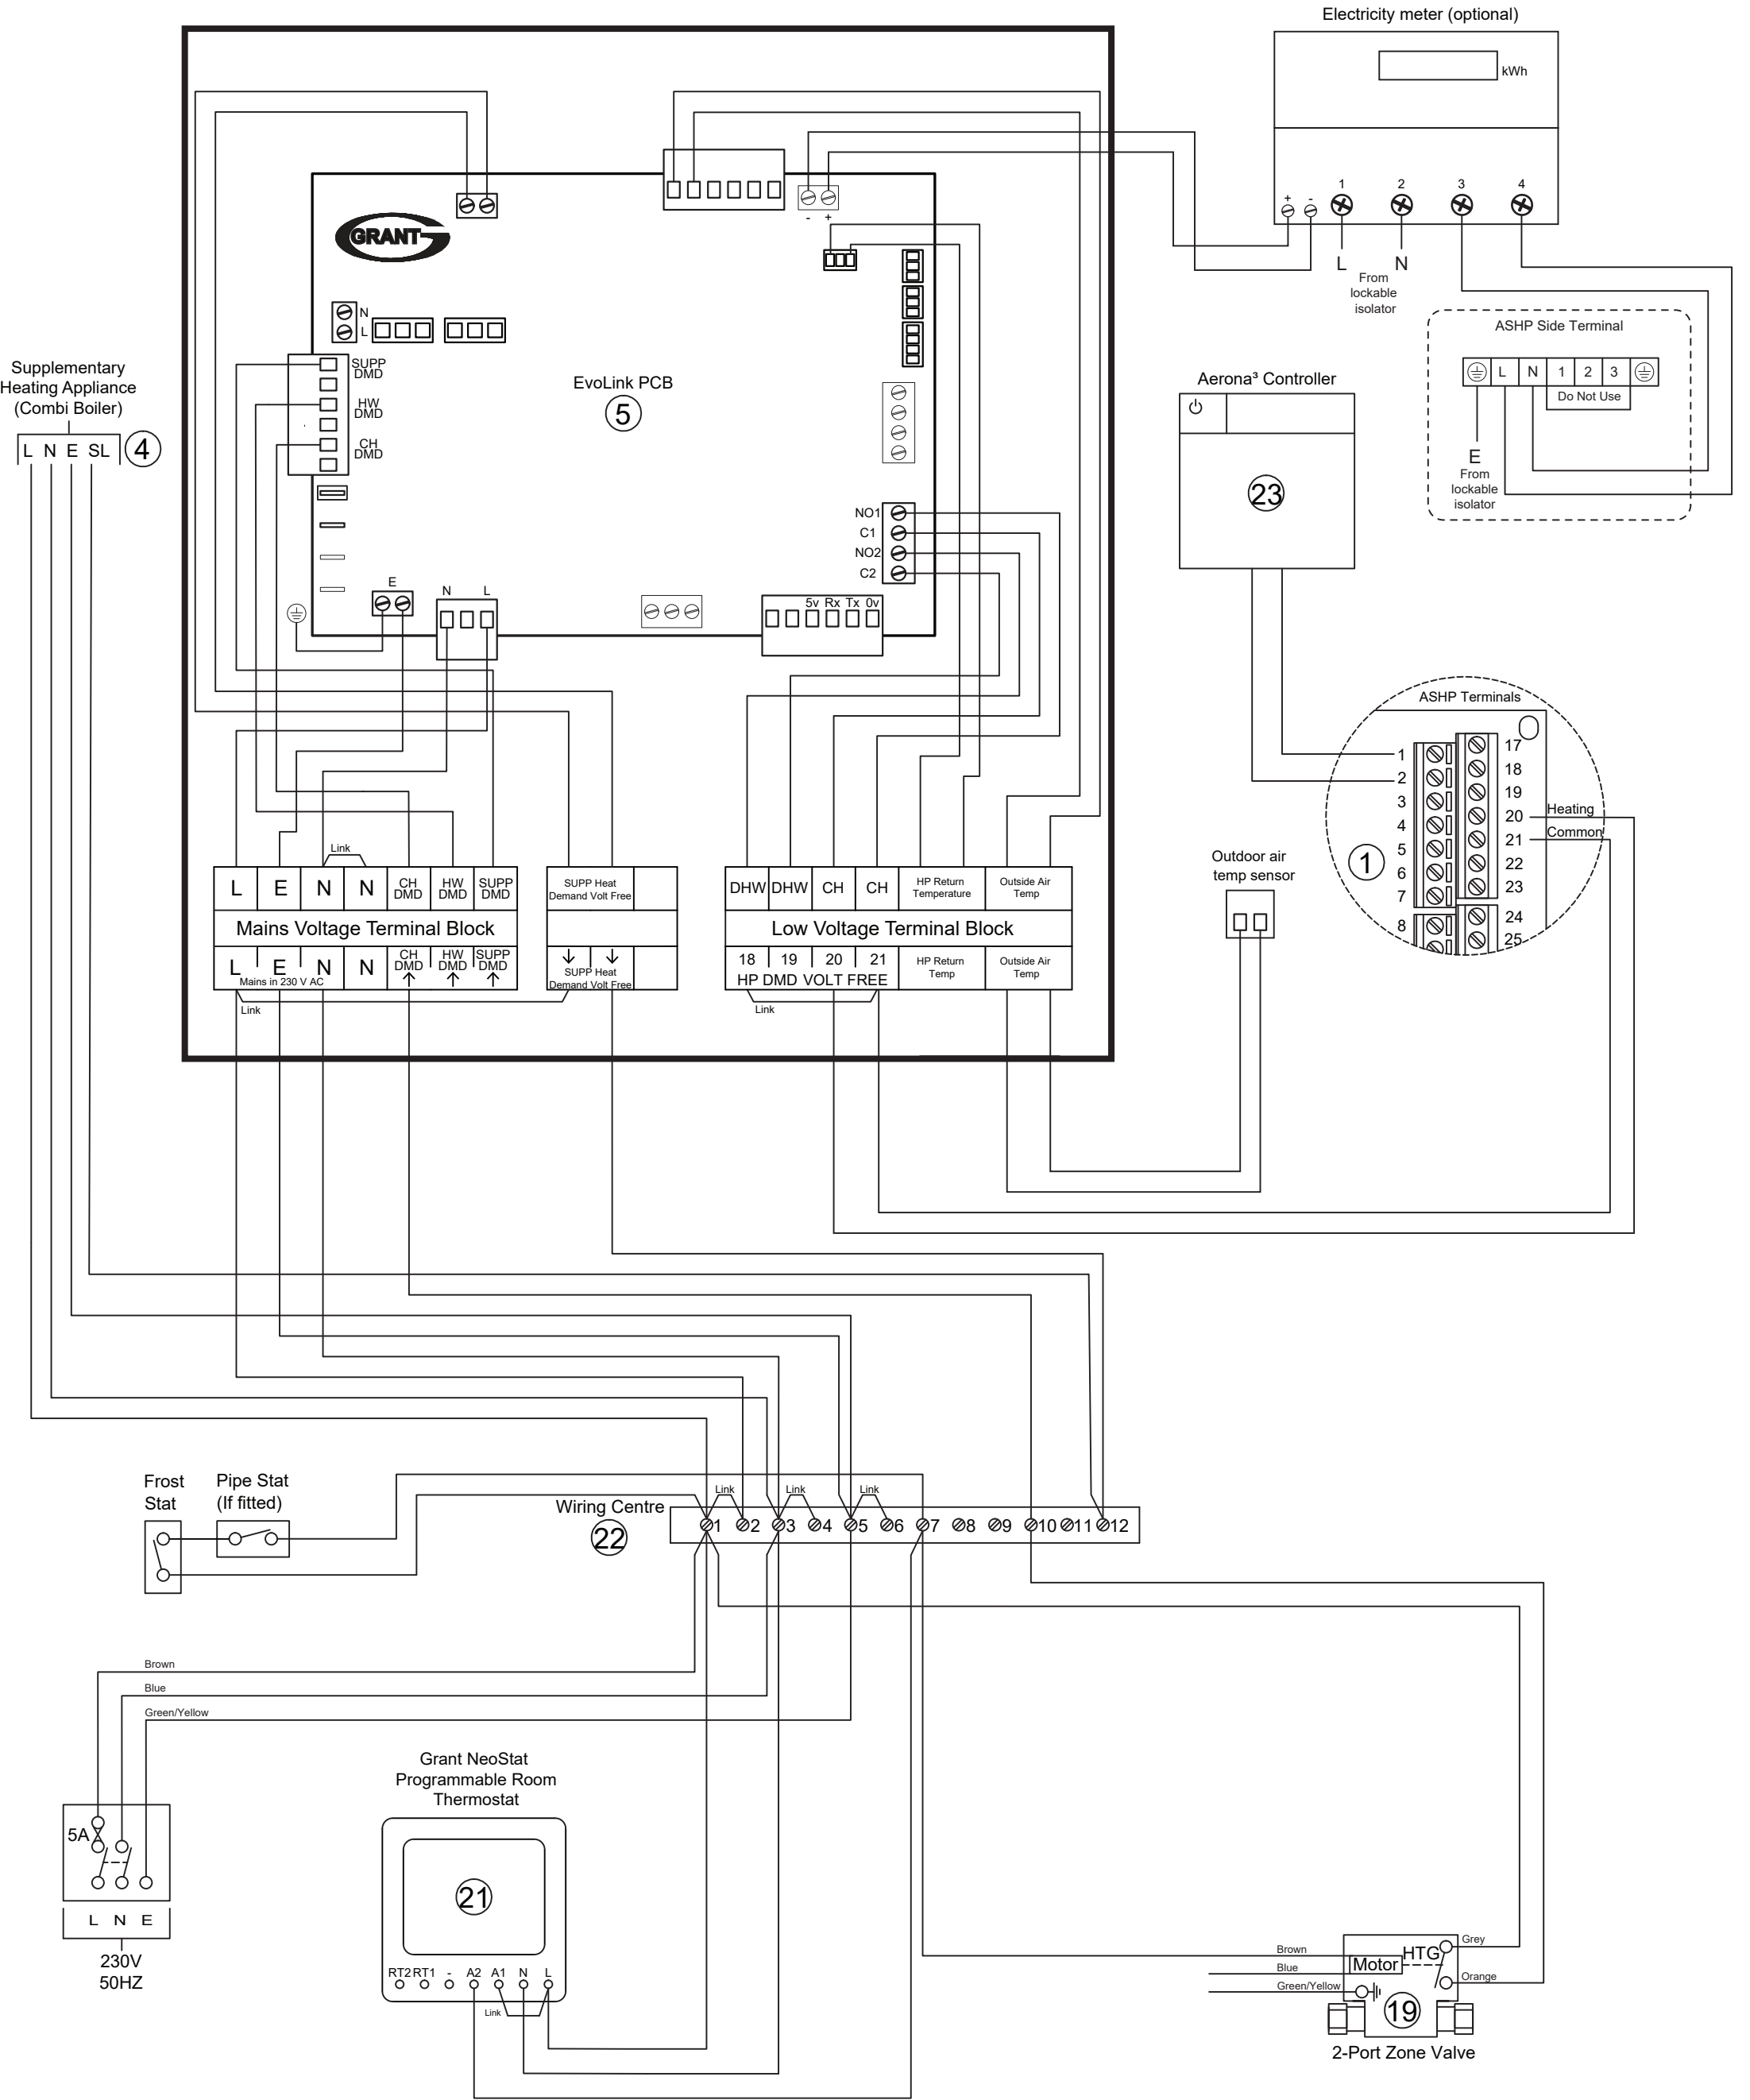

Scale: NTS
Paper Size: A3

! NOTE !

This system schematic should be read in conjunction with the Grant EvoLink installation instructions and hydraulic schematic diagram EVOCS-006S.

Project Title: EvoLink Wiring Diagram Combi boiler - Switched live operation		
Drawing Set: EvoLink Wiring Diagrams		Dwg. No. EVOCS-006E
Status: Approved		Revision: 0.3
Rev Date: 09/08/2024	Drawn By: AC	Checked By: NS&PS
This drawing and its content is subject to copyright. Use other than for its original intended purpose must be arranged with an employee of Grant UK Ltd. Blagrove Industrial Estate, Swindon, Wiltshire, SN8 5YG, tel: 01380 736920		