


Notes: Some Neutral and Earth connections have been excluded for clarity. For Immersion heater programmer connection details, refer to the instructions supplied with the programmer OR the instructions supplied with the Aerona<sup>3</sup> heat pump.

Revision Details:  
1.1 25/01/22 Approved

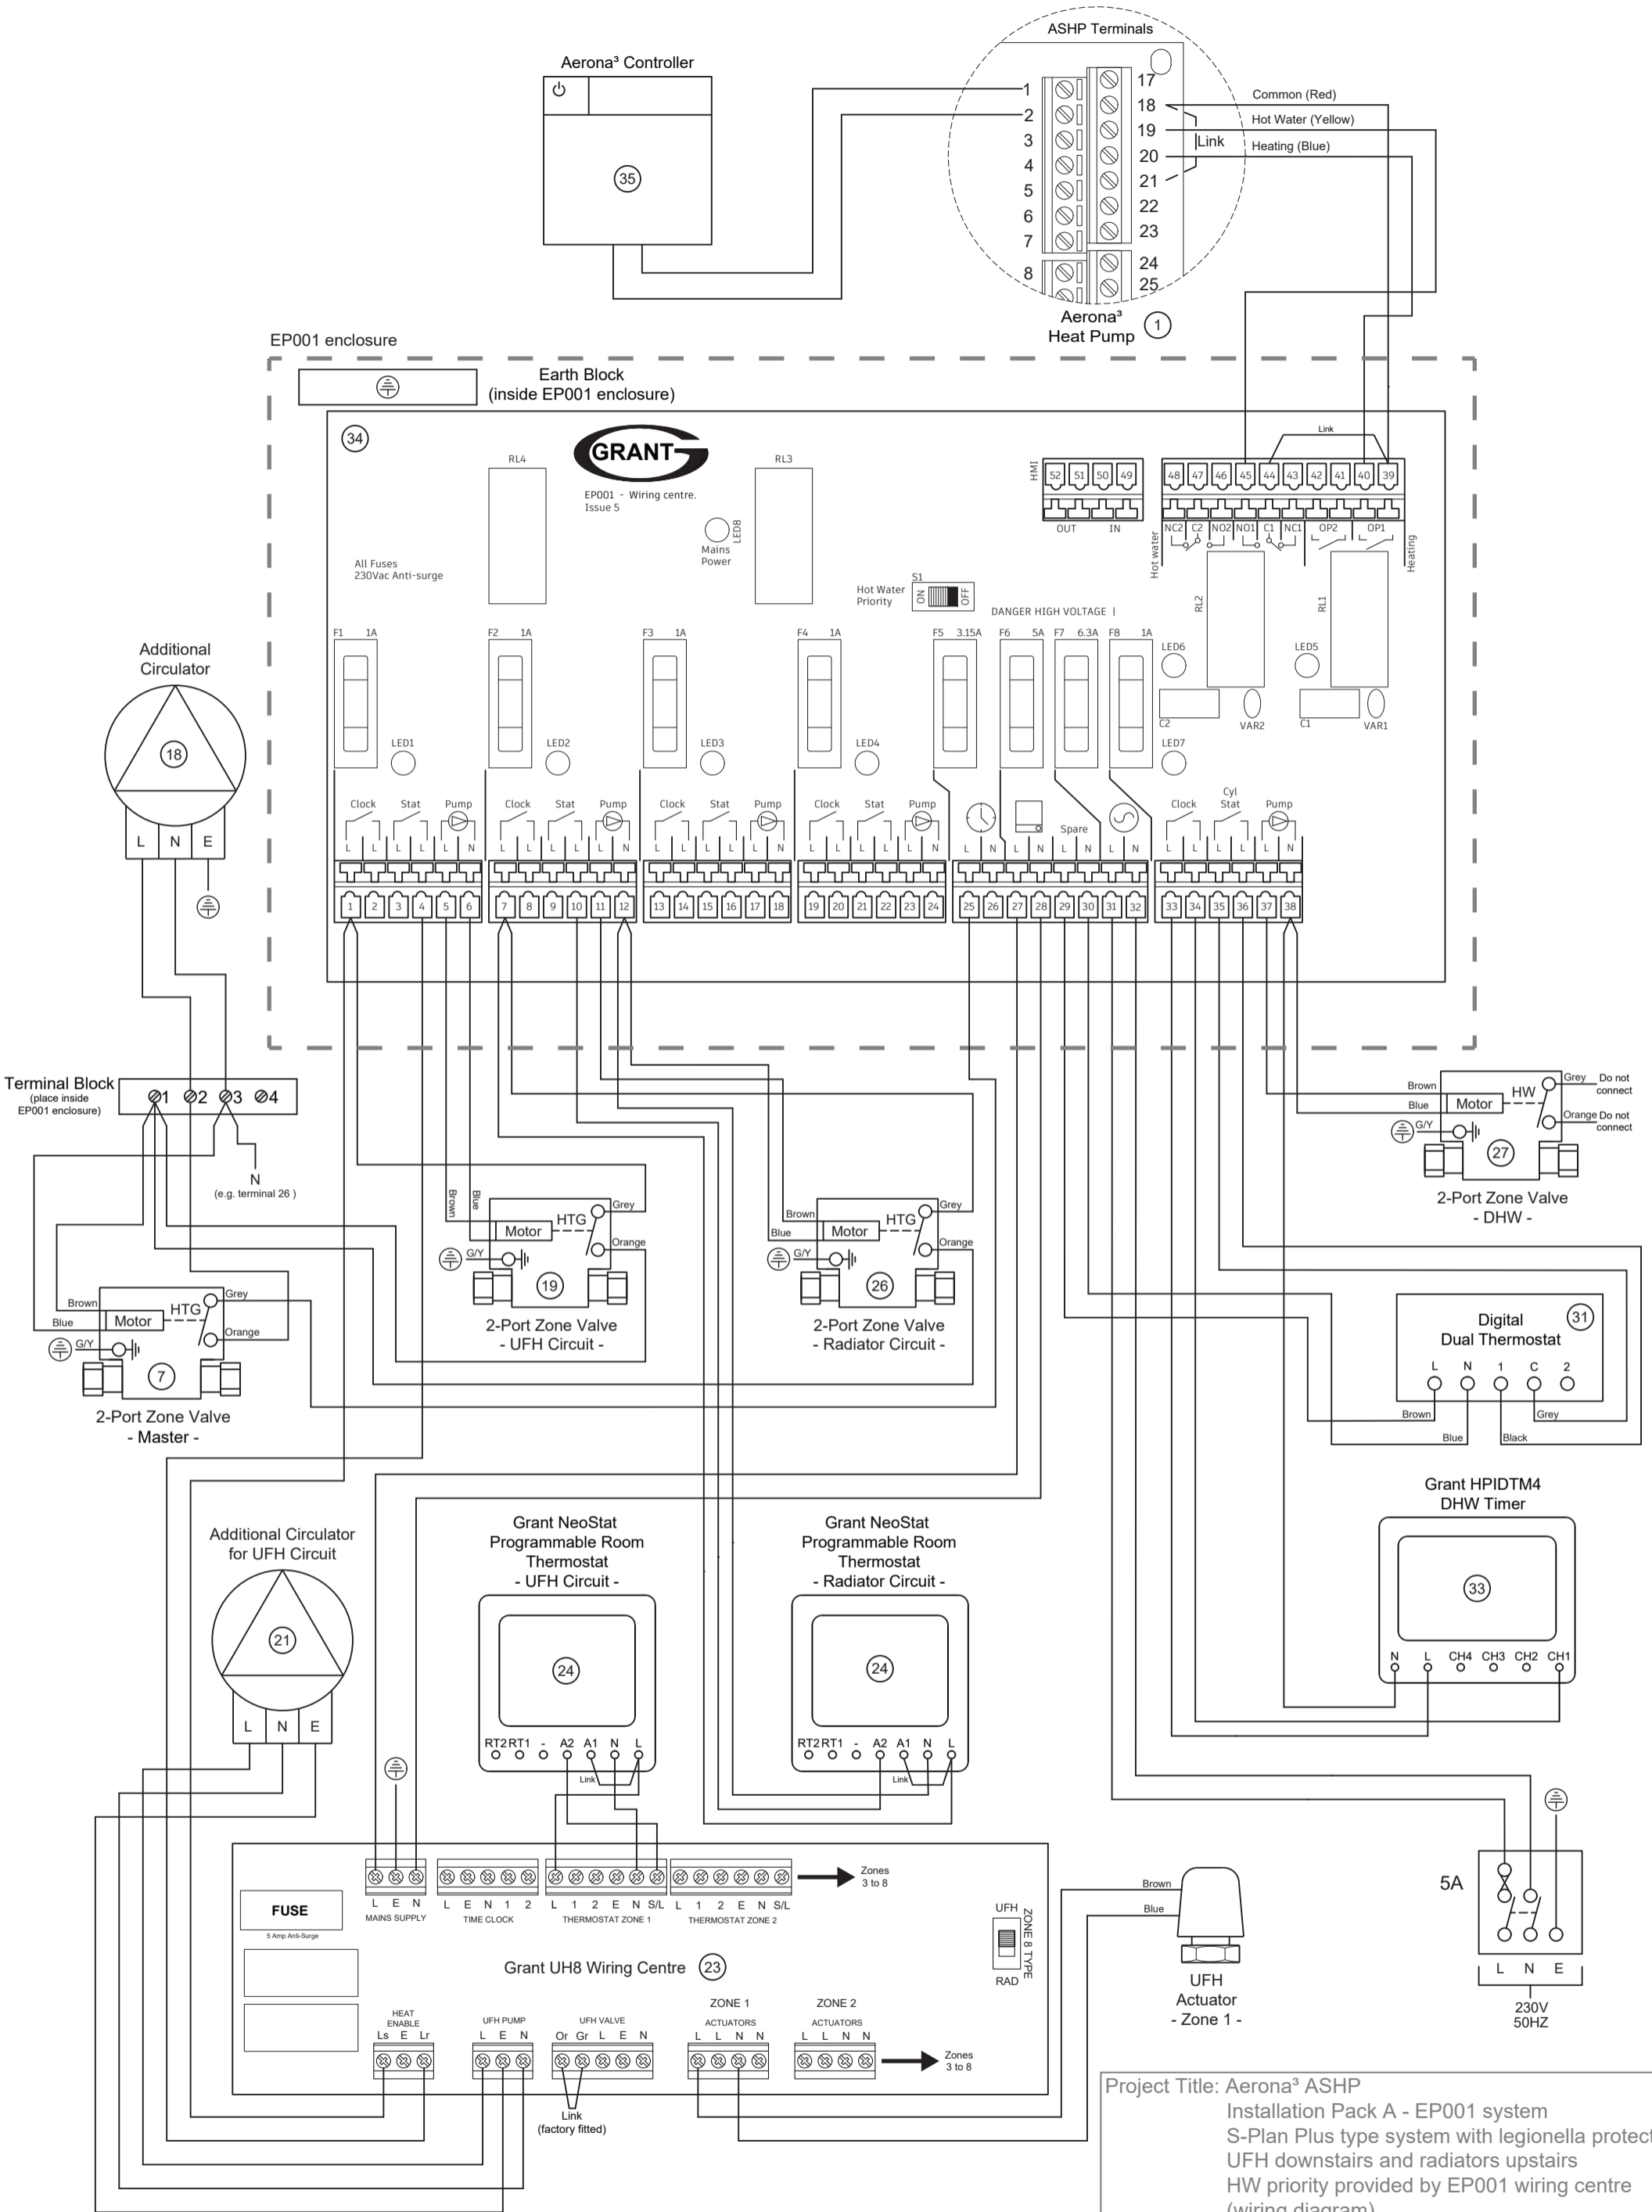

**! NOTE !**

This wiring diagram should be read in conjunction with the AERONA<sup>3</sup> ASHP installation instructions and system schematic HPCS-A002S.

Project Title: AERONA<sup>3</sup> ASHP  
Installation Pack A - EP001 system  
S-Plan Plus type system with legionella protection  
UFH downstairs and radiators upstairs  
HW priority provided by EP001 wiring centre (wiring diagram)

Drawing Set: AERONA <sup>3</sup> Control System Schematics	Dwg. No: HPCS-A002E
Status: Approved	Revision: 1.1
Rev Date: 25/01/22	Checked By: NS & PS
Drawn By: CG	

This drawing and its content is subject to copyright. Use other than for its original intended purpose must be arranged with an employee of Grant UK Ltd. Hopton House, Hopton Industrial Estate, Devizes, Wiltshire, SN10 2EU, tel: 01380 736920