


Notes: Some Neutral and Earth connections have been excluded for clarity. For Immersion heater programmer connection details, refer to the instructions supplied with the programmer OR the instructions supplied with the Aerona³ heat pump.

Revision Details:		
1.0	08/04/22	Sent for approval

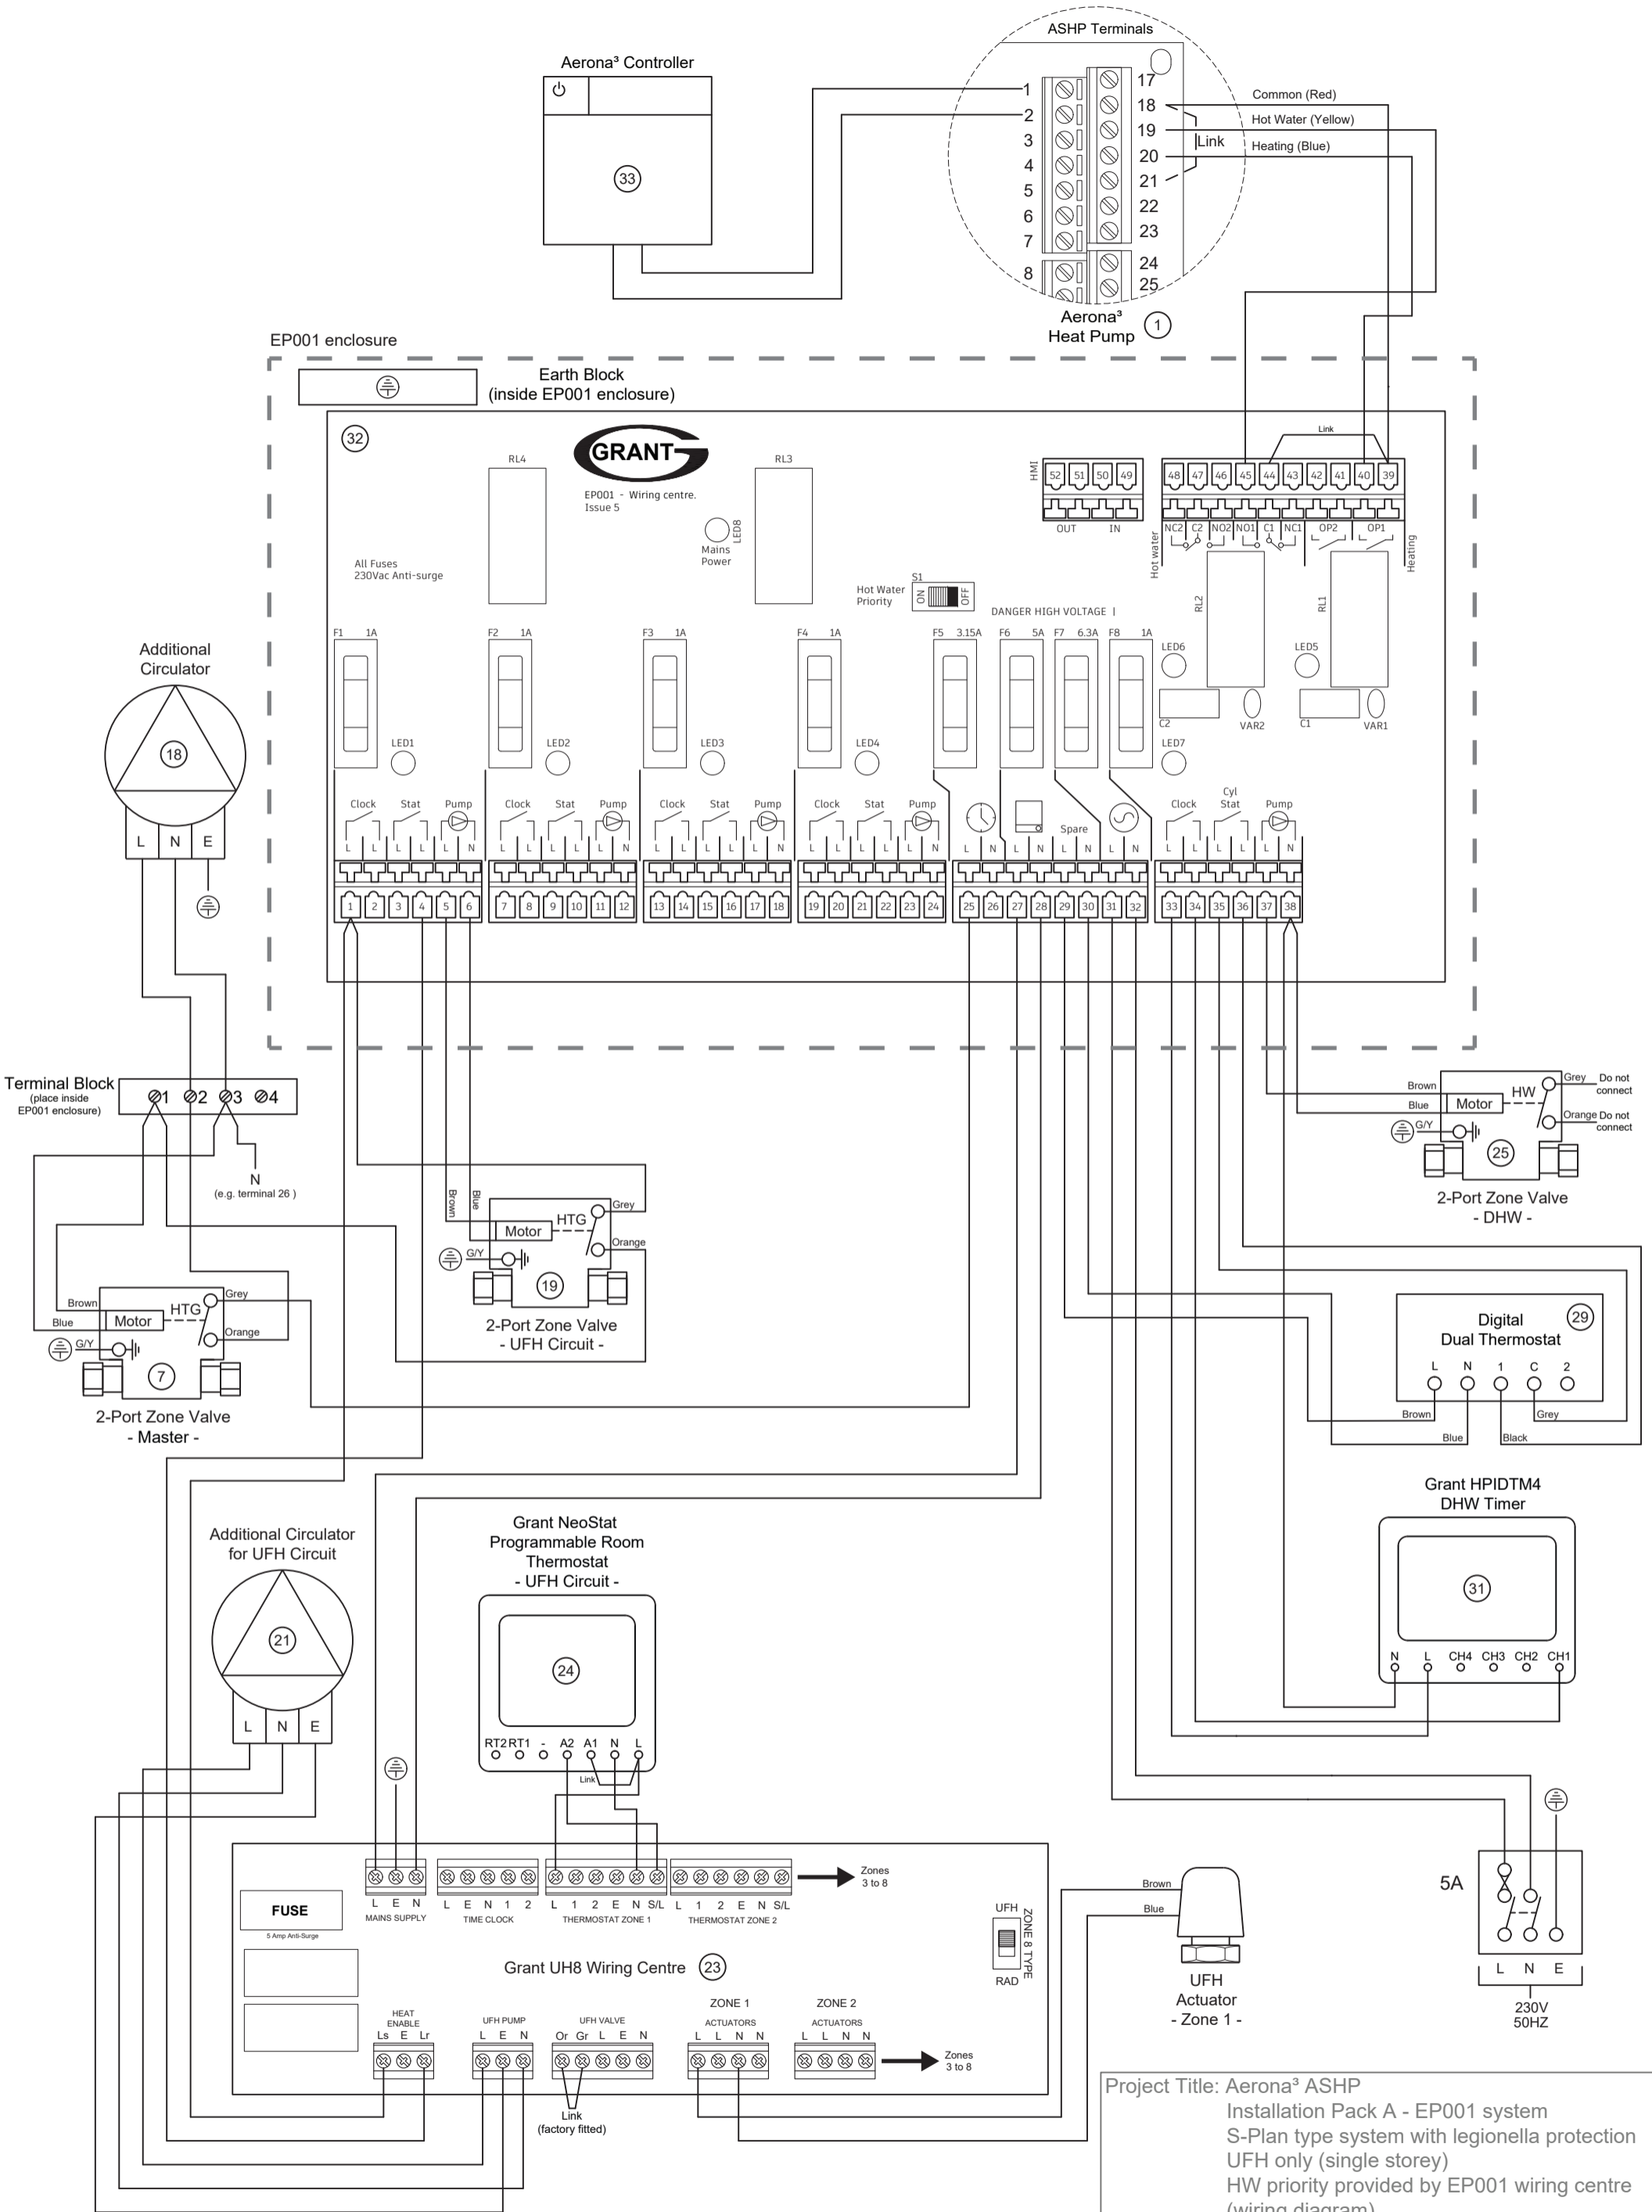

! NOTE !

This wiring diagram should be read in conjunction with the AERONA³ ASHP installation instructions and system schematic HPCS-A003S.

Project Title: AERONA³ ASHP
 Installation Pack A - EP001 system
 S-Plan type system with legionella protection
 UFH only (single storey)
 HW priority provided by EP001 wiring centre (wiring diagram)

Drawing Set: AERONA ³ Control System Schematics	Dwg. No: HPCS-A003E
Status: Approved	Revision: 1.0
Rev Date: 08/04/22	Checked By: NS
Drawn By: CG	



Scale: NTS
 Paper Size: A3

This drawing and its content is subject to copyright. Use other than for its original intended purpose must be arranged with an employee of Grant UK Ltd. Hopton House, Hopton Industrial Estate, Devizes, Wiltshire, SN10 2EU, tel: 01380 736920