


Notes: Some Neutral and Earth connections have been excluded for clarity. For Immersion heater programmer connection details, refer to the instructions supplied with the programmer OR the instructions supplied with the Aerona<sup>3</sup> heat pump.

Revision Details:  
0.1 | 10/03/23 | Sent for approval

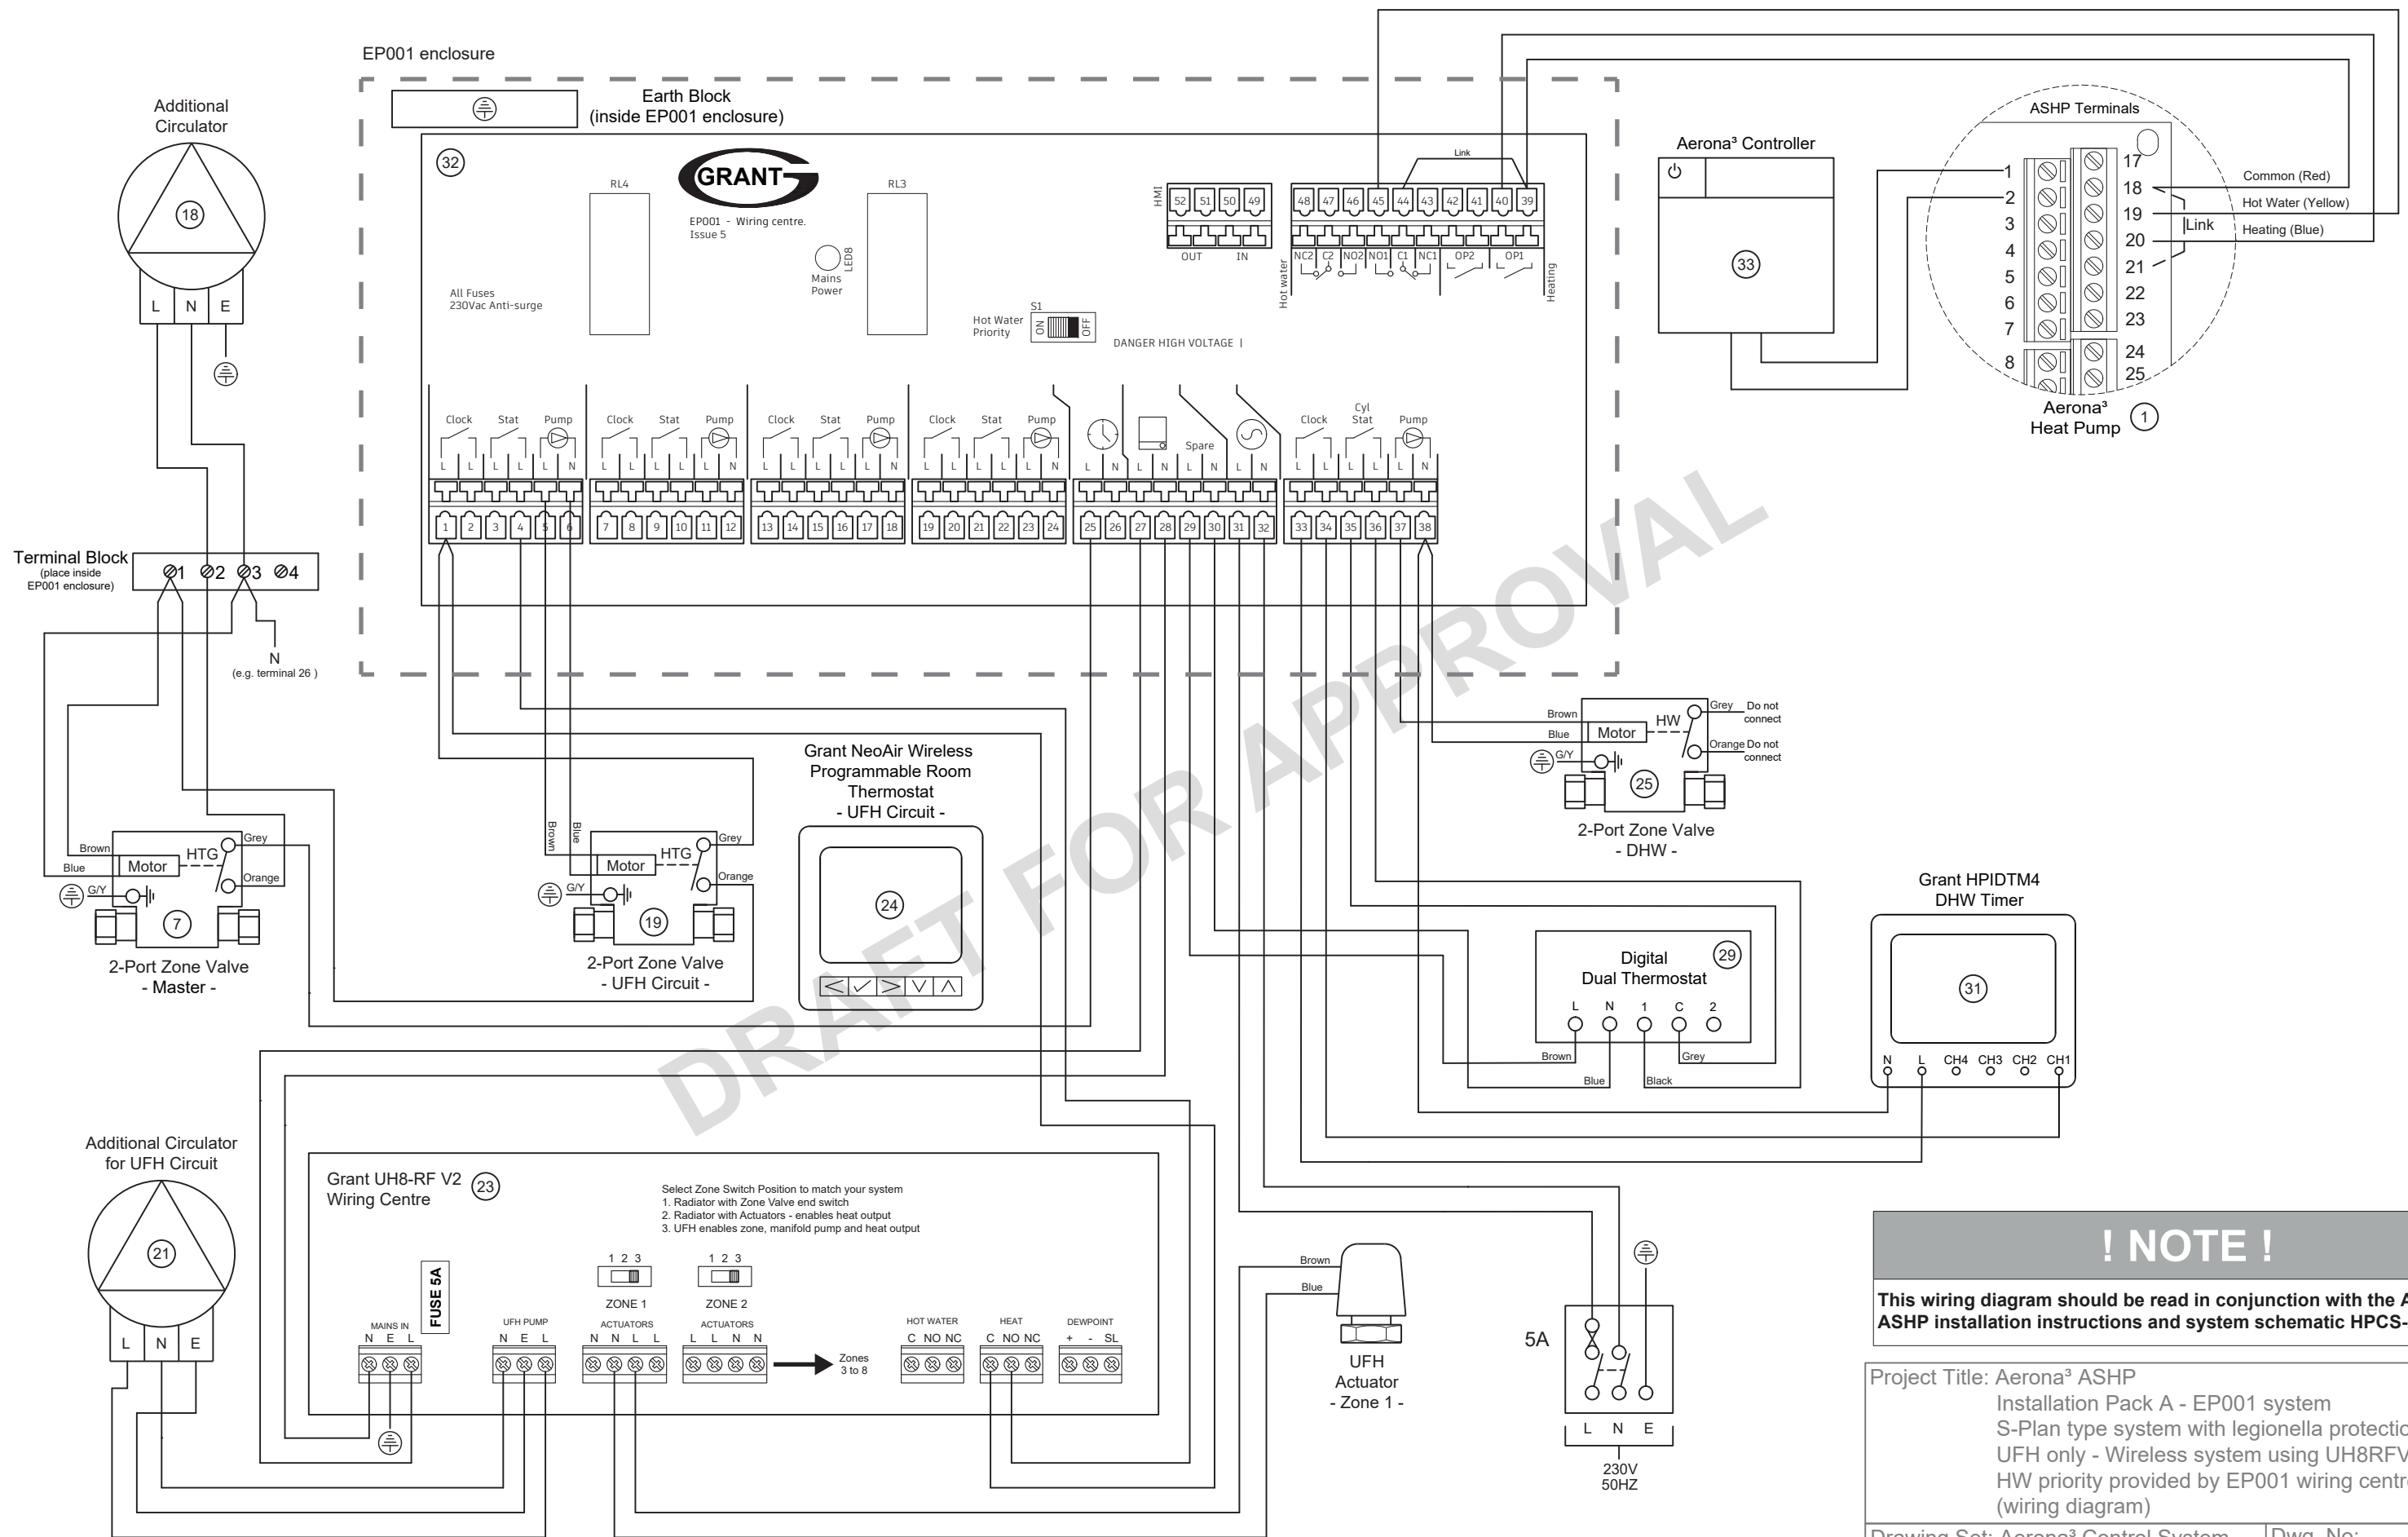

**! NOTE !**

This wiring diagram should be read in conjunction with the Aeraona<sup>3</sup> ASHP installation instructions and system schematic HPCS-A003S.

Project Title: Aeraona<sup>3</sup> ASHP  
Installation Pack A - EP001 system  
S-Plan type system with legionella protection  
UFH only - Wireless system using UH8RFV2  
HW priority provided by EP001 wiring centre (wiring diagram)

Drawing Set: Aeraona<sup>3</sup> Control System Schematics | Dwg. No: HPCS-A003E-UH8RFV2

Status: Awaiting approval | Revision: 0.1

Rev Date: 10/03/22 | Drawn By: CG | Checked By:

This drawing and its content is subject to copyright. Use other than for its original intended purpose must be arranged with an employee of Grant UK Ltd. Frankland Road, Blagrove Industrial Estate, Swindon, Wiltshire, SN4 8YU, tel: 01380 736920



Scale: NTS  
Paper Size: A3