


Notes: Some Neutral and Earth connections have been excluded for clarity. For Immersion heater programmer connection details, refer to the instructions supplied with the programmer OR the instructions supplied with the cylinder.

Revision Details:	
1.1	10/02/22 Approved

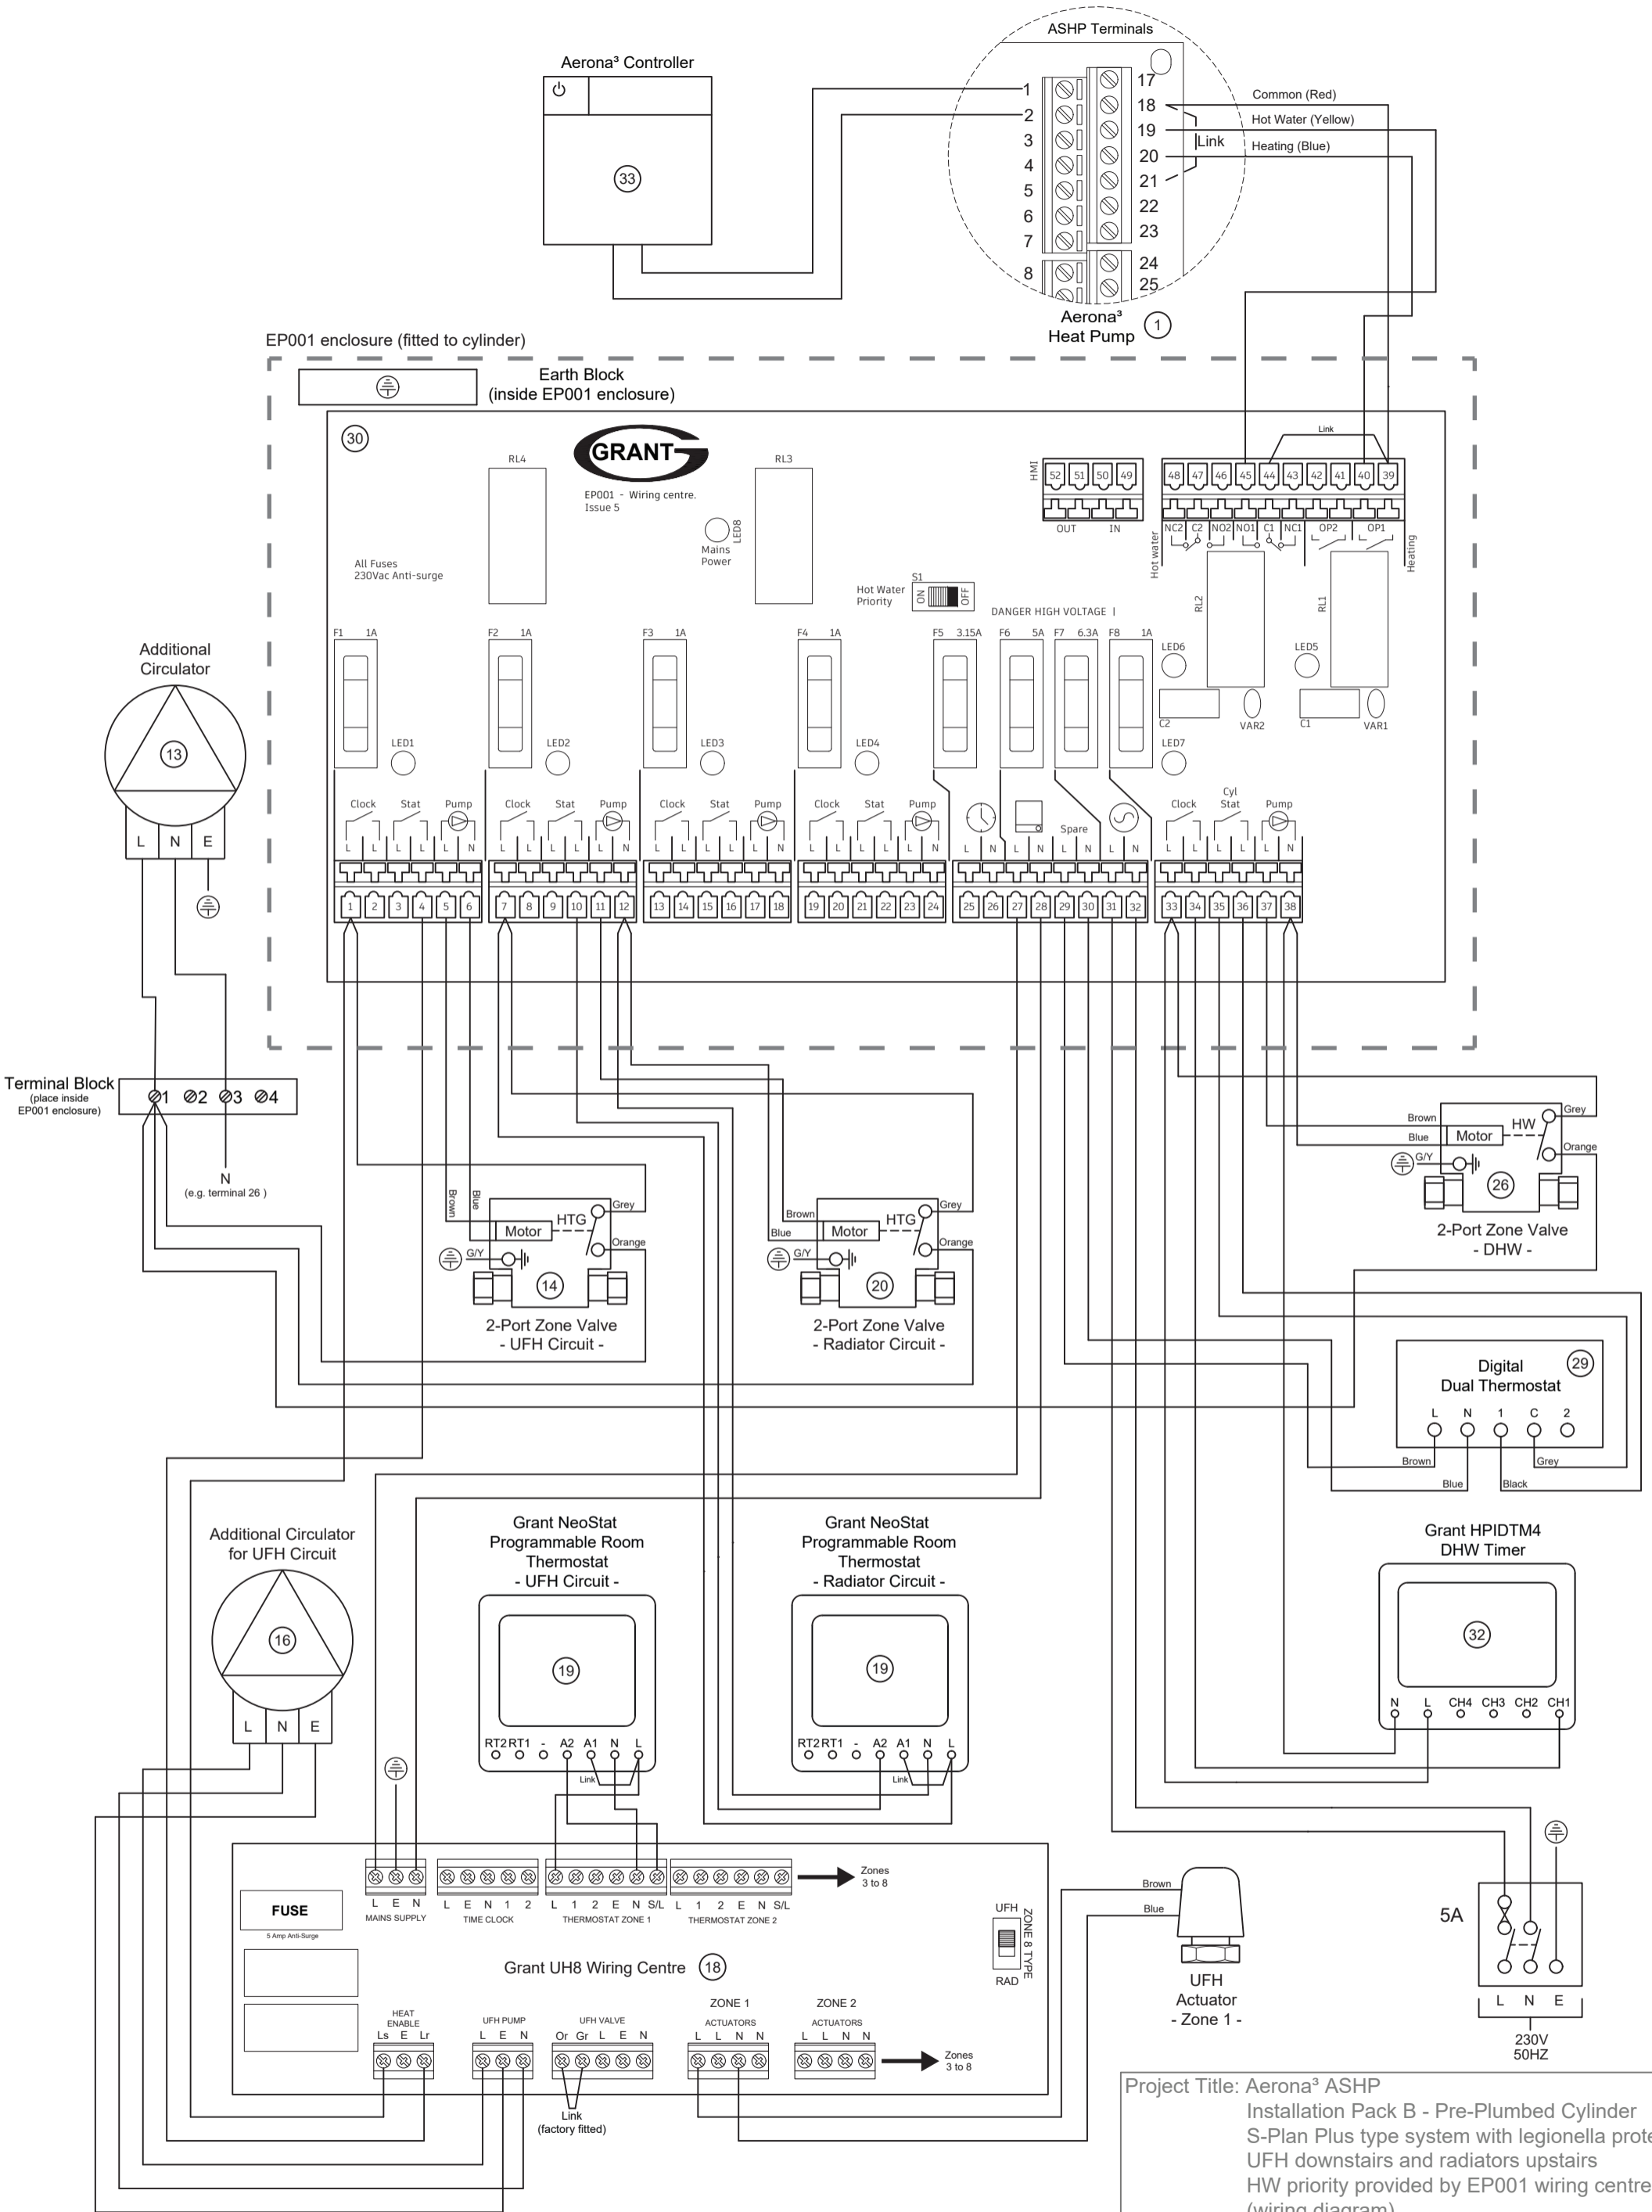

Project Title: AERONA³ ASHP
 Installation Pack B - Pre-Plumbed Cylinder
 S-Plan Plus type system with legionella protection
 UFH downstairs and radiators upstairs
 HW priority provided by EP001 wiring centre
 (wiring diagram)

Drawing Set: AERONA³ Control System Schematics	Dwg. No: HPCS-B001E
Status: Approved	Revision: 1.1
Rev Date: 10/02/22 Drawn By: CG	Checked By: NS&PS
<small>This drawing and its content is subject to copyright. Use other than for its original intended purpose must be arranged with an employee of Grant UK Ltd. Hopton House, Hopton Industrial Estate, Devizes, Wiltshire, SN10 2EU, tel: 01380 736920</small>	



! NOTE !
 This wiring diagram should be read in conjunction with the AERONA³ ASHP installation instructions and system schematic HPCS-B001S.