


Notes: Some Neutral and Earth connections have been excluded for clarity. For Immersion heater programmer connection details, refer to the instructions supplied with the programmer OR the instructions supplied with the Aeronas³ heat pump.

Revision Details:
1.1 18/06/24 Approved

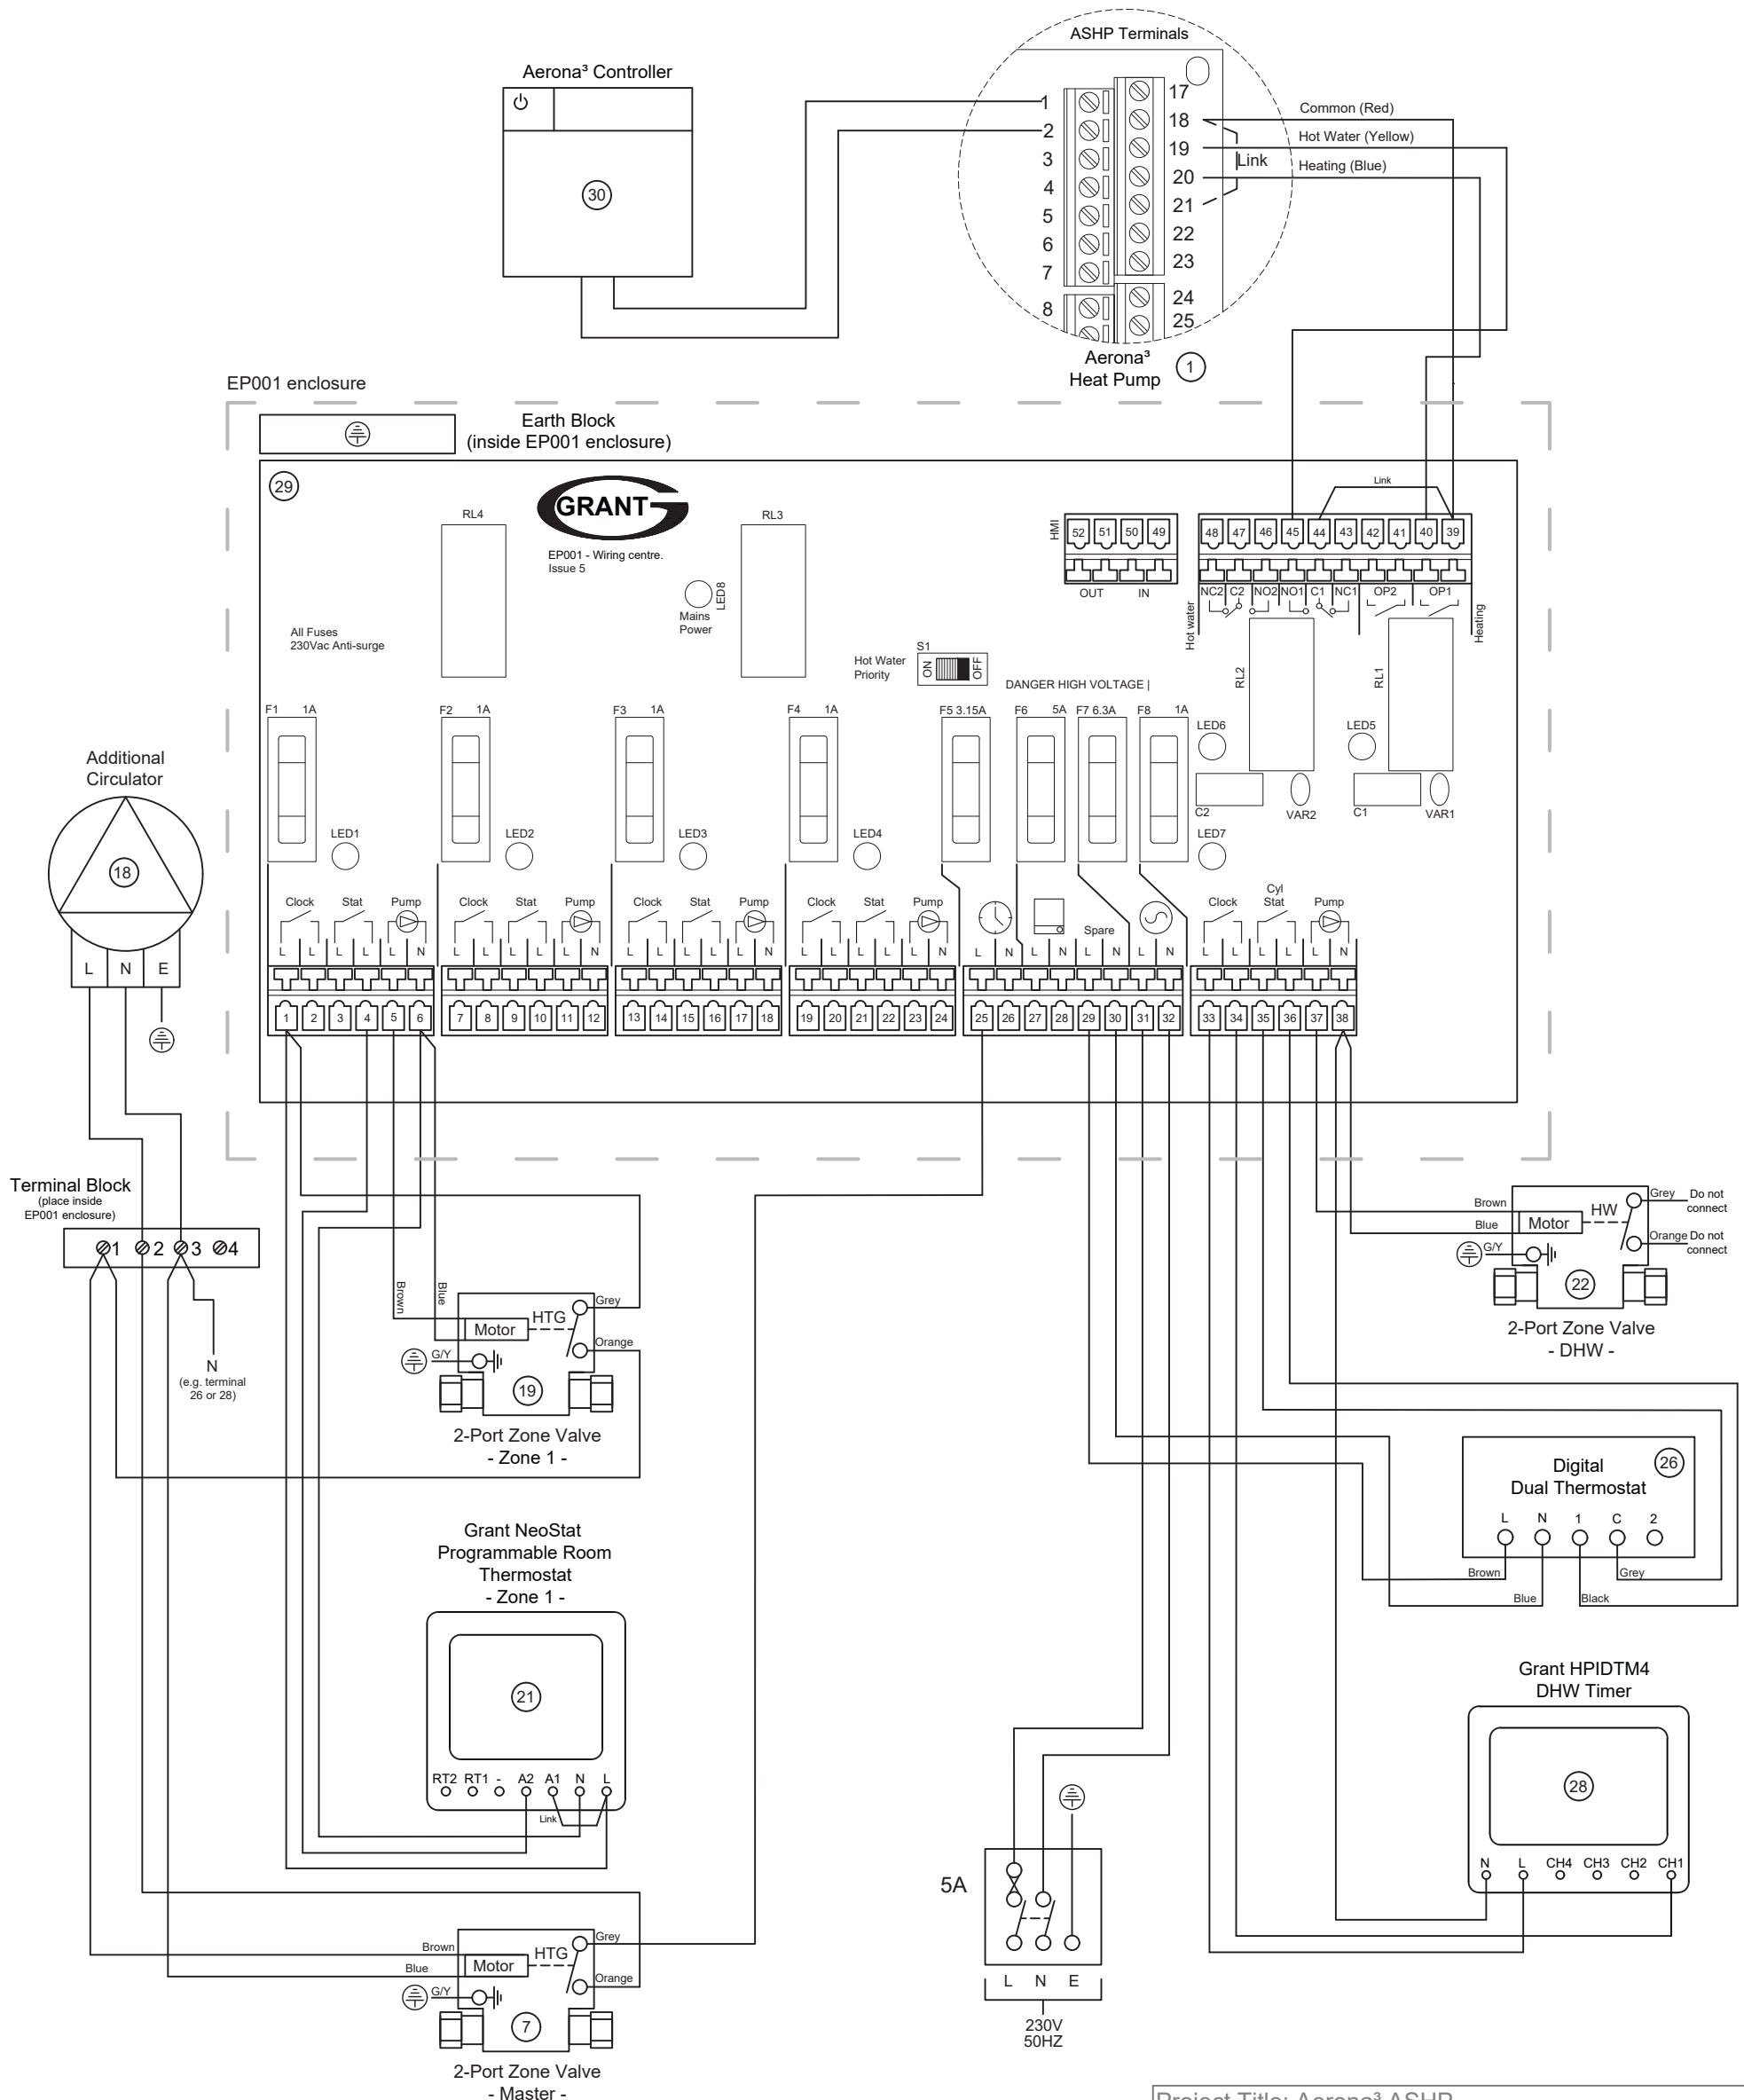

Project Title: Aeronas³ ASHP
Installation Pack A - EP001 system
S-Plan type system with legionella protection
Radiators downstairs (single zone)
HW priority provided by EP001 wiring centre
(wiring diagram)

Drawing Set: Aeronas ³ Control System Schematics	Dwg. No: HPCS-A004E
Status: Approved	Revision: 1.1
Rev Date: 18/06/24 Drawn By: CG	Checked By: SM

This drawing and its content is subject to copyright. Use other than for its original intended purpose must be arranged with an employee of Grant UK Ltd. Hopton House, Hopton Industrial Estate, Devizes, Wiltshire, SN10 2EU, tel: 01380 736920

Scale: NTS
Paper Size: A3



! NOTE !
This wiring diagram should be read in conjunction with the Aeronas³ ASHP installation instructions and system schematic HPCS-A004S.