


Item	Description
1	Aerona <sup>3</sup> ASHP (Lead Unit)
2	Aerona <sup>3</sup> ASHP (Supplementary Unit)
3	Flexible hose
4	Isolation valve
5	Flow setter (supplied with Aerona <sup>3</sup> ASHP) <i>refer to Aerona<sup>3</sup> heat pump installation instructions to calculate required flow rate</i>
6	Grant Mag One magnetic filter*
7	2-Port diverter valve (Master)
8	Grant combined volumiser / low loss header*
9	Auxiliary backup heater (3kW immersion)*
10	Manual air vent*
11	Drain point*
12	Removable filling loop*
13	Double check valve*
14	Pressure gauge*
15	Expansion vessel*
16	Pressure relief valve*
17	Tundish*
18	Additional circulating pump
19	Automatic system bypass
20	Motorized 2-Port valve (UFH circuit)
21	Thermostatic mixing valve
22	UFH pump
23	UFH manifold
24	Grant UH8 wiring centre
25	Room thermostat (Grant NeoStat or Edge)
26	Thermostatic radiator valve
27	Motorized 2-Port valve (radiator circuit)
28	Motorized 2-Port valve (DHW)
29	Automatic air vent
30	Immersion heater programmer*
31	Cylinder immersion heater
32	Cylinder dual thermostat
33	DHW cylinder
34	Grant DHW timer (HPIDTM4)*
35	Grant EP001/EP001X wiring centre*
36	Grant EP002 ASHP interface (Supplementary Unit)
37	ASHP remote controller (Lead Unit) (supplied with Aerona <sup>3</sup> ASHP)
38	ASHP remote controller (Supplementary Unit) (supplied with Aerona <sup>3</sup> ASHP)
* Supplied with HPIDR32PACKA	

Revision Details:		
2.4	21/05/25	Approved

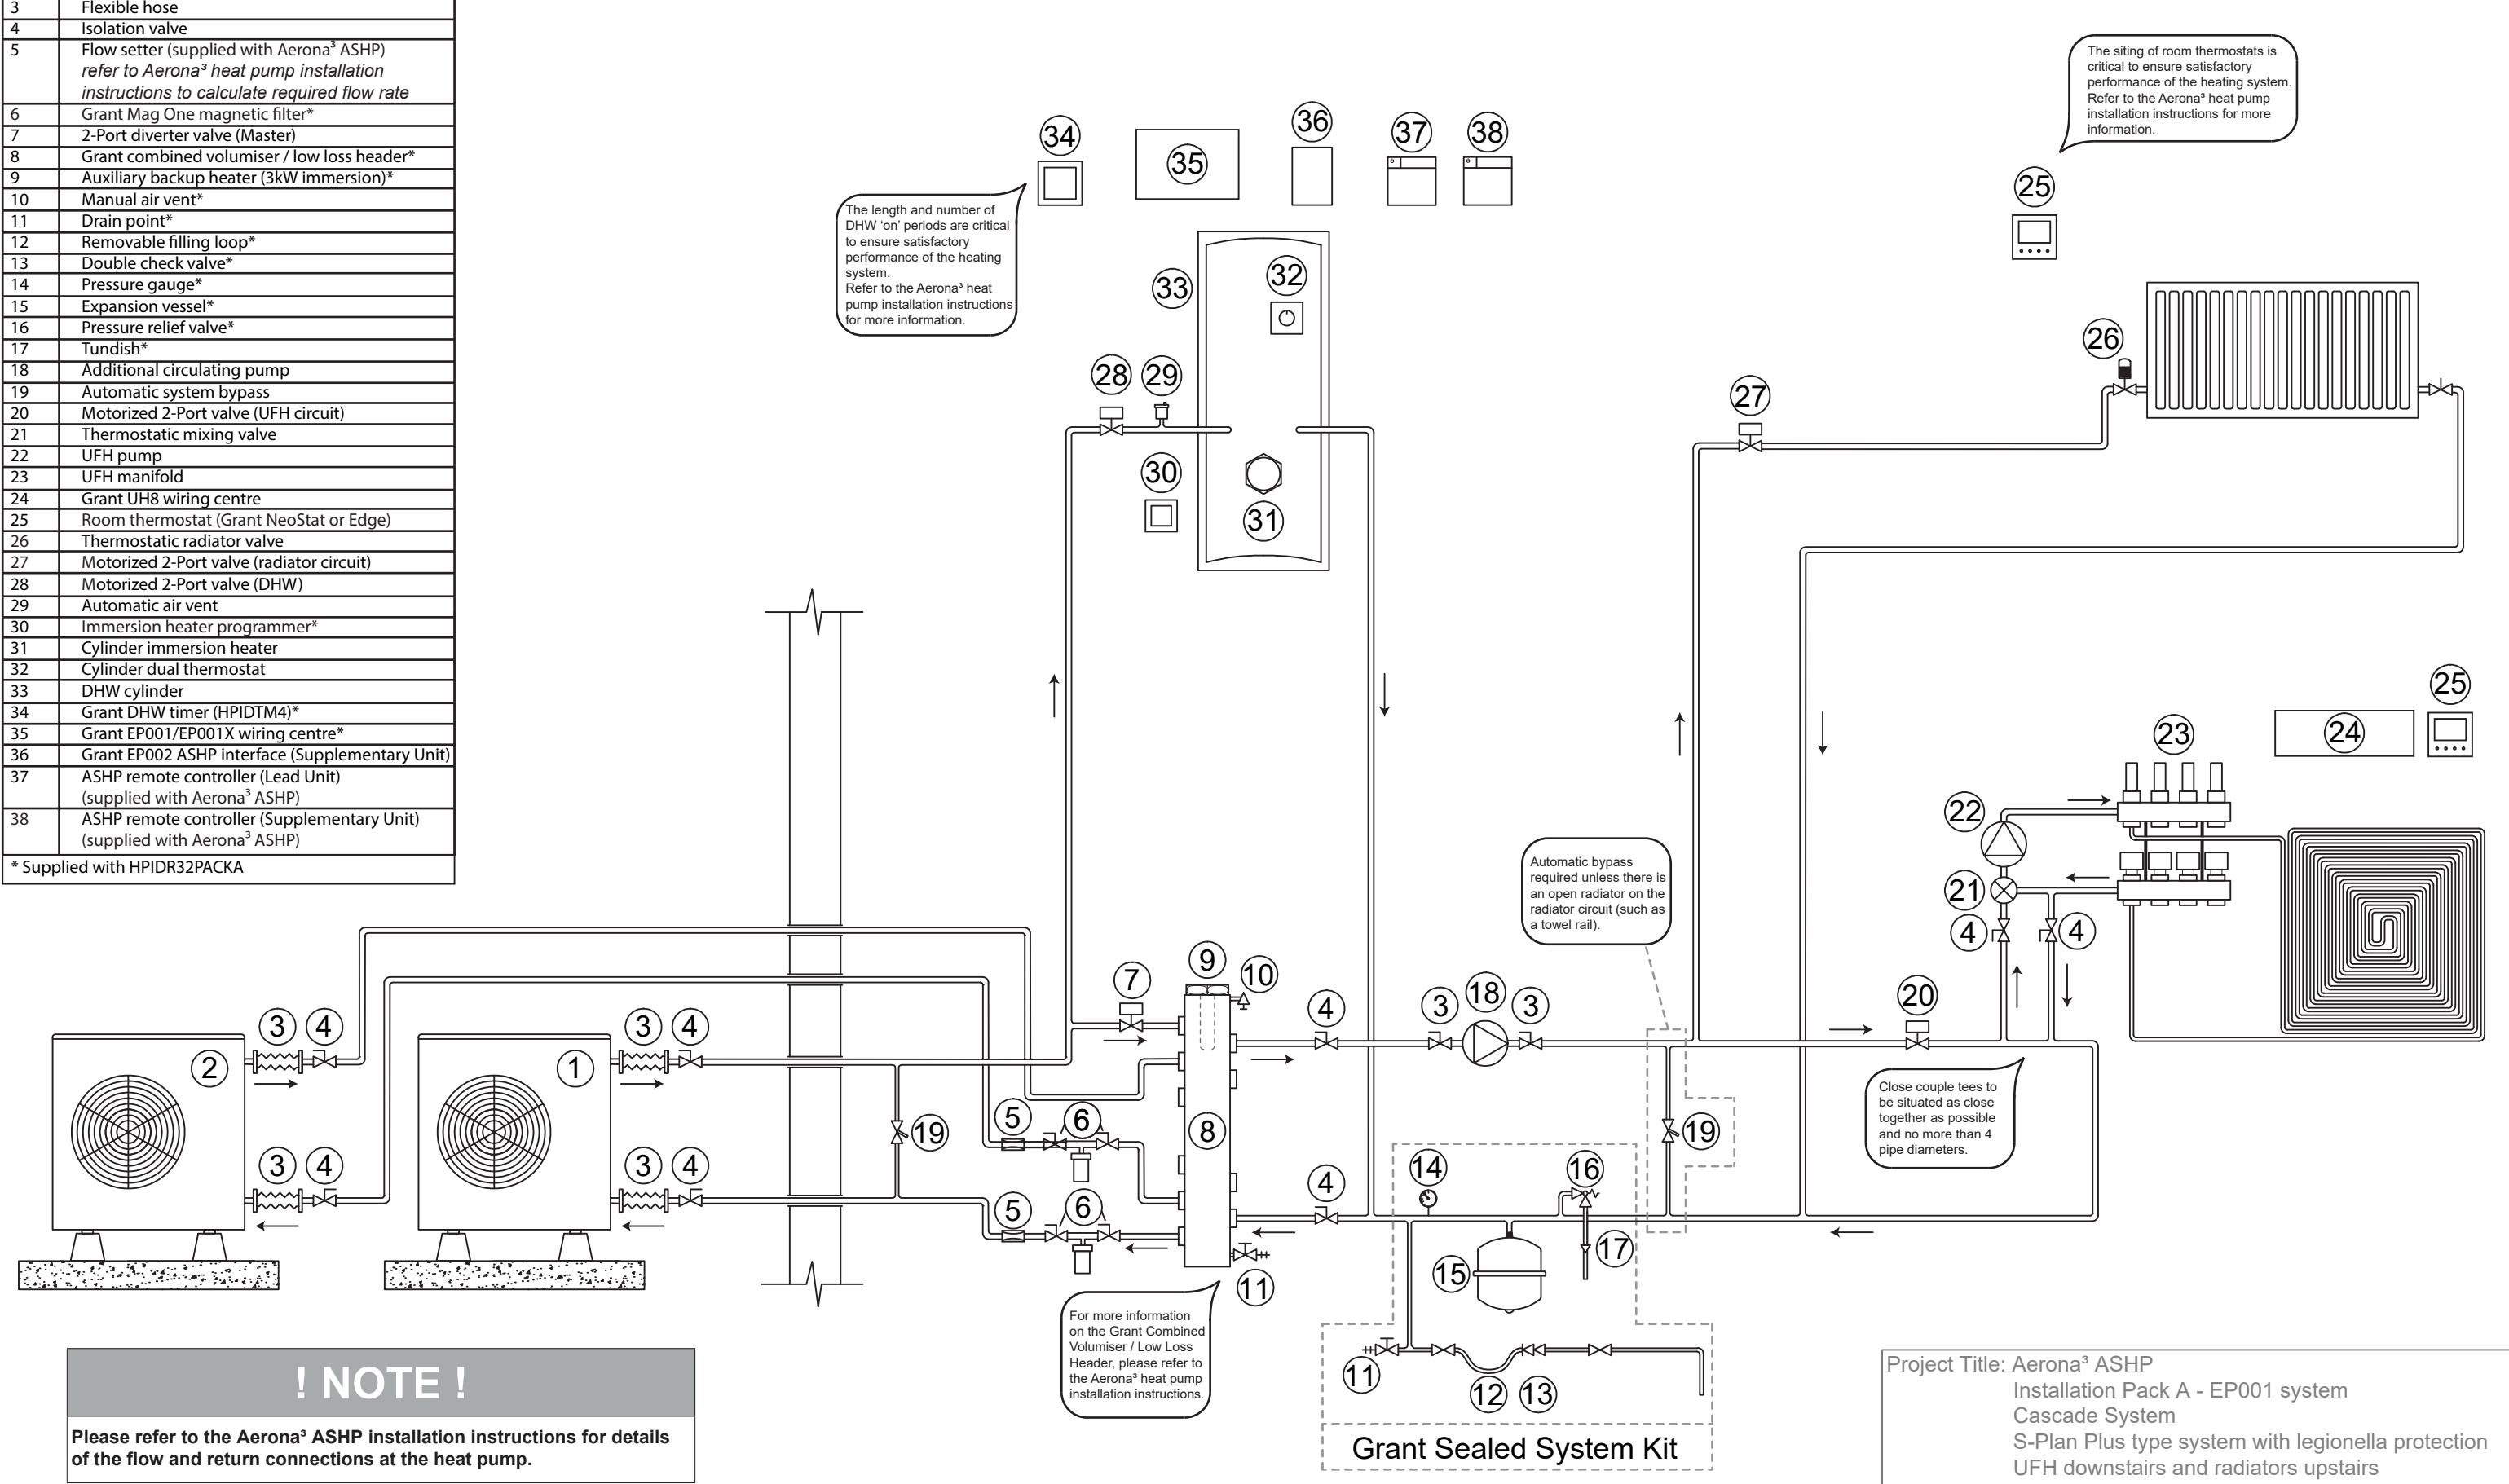

! NOTE !

Please refer to the Aerona<sup>3</sup> ASHP installation instructions for details of the flow and return connections at the heat pump.



Scale: NTS  
Paper Size: A3

! NOTE !

This system schematic should be read in conjunction with the Aerona<sup>3</sup> ASHP installation instructions and wiring diagram HPCS-A007E.

Project Title: Aerona<sup>3</sup> ASHP  
Installation Pack A - EP001 system  
Cascade System  
S-Plan Plus type system with legionella protection  
UFH downstairs and radiators upstairs  
HW priority provided by EP001 wiring centre (system schematic)

Drawing Set: Aerona <sup>3</sup> Control System Schematics	Dwg. No: HPCS-A007S
Status: Approved	Revision: 2.4
Rev Date: 21/05/25	Drawn By: AC
Checked By: NS	

This drawing and its content is subject to copyright. Use other than for its original intended purpose must be arranged with an employee of Grant UK Ltd. Frankland Road, Blagrove Industrial Estate, Swindon, Wiltshire, SN5 8YG, tel: 01380 736920